
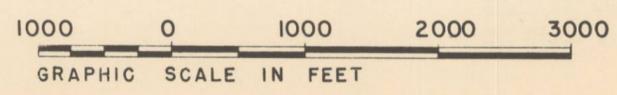


KEY TO INDICATIONS

- AIRFIELD PAVEMENTS**
- EXISTING TO BE REMOVED
 - EXISTING NOT USED
 - EXISTING TO BE USED
 - PROPOSED
 - ULTIMATE DEVELOPMENT
- STRUCTURES**
- EXISTING NOT USABLE
 - EXISTING TEMPORARY
 - EXISTING MOBILIZATION
 - EXISTING PERMANENT
 - PROPOSED
 - ULTIMATE DEVELOPMENT
- ROADS & PARKING**
- EXISTING ROADS NOT USABLE
 - EXISTING ROADS USABLE
 - PROPOSED ROADS
 - ROADS - ULTIMATE DEVELOPMENT
 - EXISTING PARKING
 - PROPOSED PARKING
 - PARKING - ULTIMATE DEVELOPMENT
- OTHER**
- BUILDING RESTRICTION LINE
 - EXISTING PROPERTY LINE
 - PROPOSED PROPERTY LINE
 - PROP. LINE ULTIMATE DEVELOPMENT
 - EXISTING RAILROAD
 - PROPOSED RAILROAD
 - EXISTING FENCE
 - PROPOSED FENCE
 - CONTOURS
 - TOP OF SLOPE
 - TOE OF SLOPE
 - CLIFF
 - EXISTING TREE COVERAGE
- COLOR KEY**
- AIRFIELD PAVEMENTS
 - MAINTENANCE, SUPPLY & ORDNANCE
 - OPERATIONS & COMMUNICATIONS
 - HANGARS
 - ADMINISTRATION & TRAINING
 - AIRMEN HOUSING
 - OFFICERS HOUSING
 - NCO FAMILY HOUSING
 - OFF FAMILY HOUSING
 - COMMUNITY
 - RECREATION
 - MEDICAL FACILITIES
 - BODY OF WATER

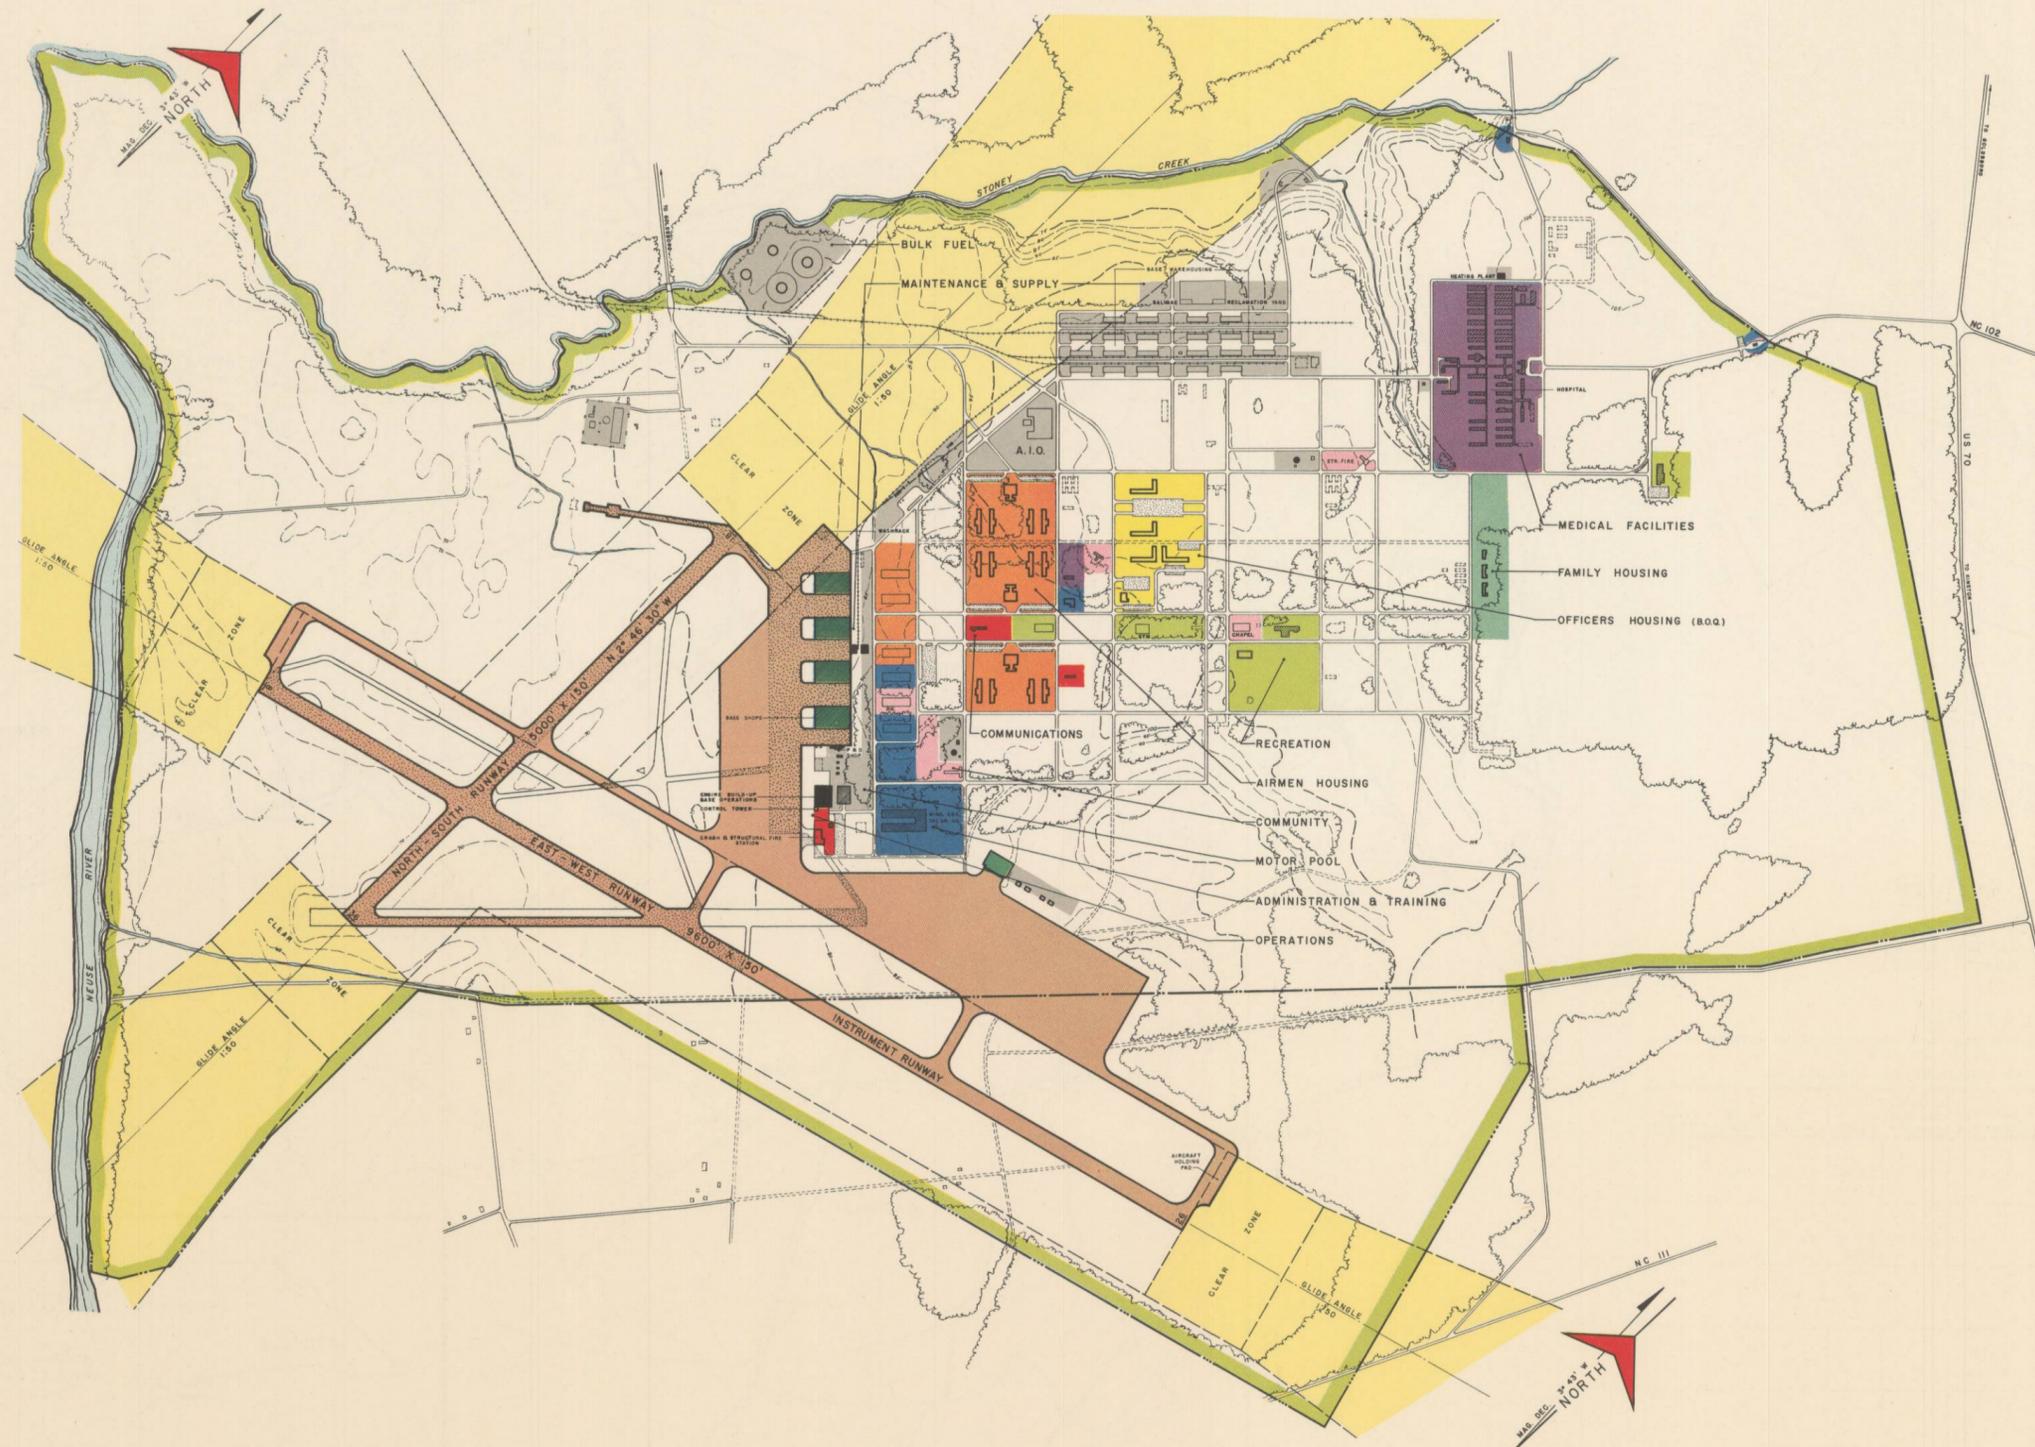

AIRFIELD ELEVATION 82 FEET					
REVISIONS 1 _____ 2 _____ 3 _____ 4 _____ 5 _____ 6 _____	<h2 style="margin: 0;">SEYMOUR-JOHNSON</h2> <h3 style="margin: 0;">AIR BASE</h3> <p style="margin: 0;">GOLDSBORO NORTH CAROLINA</p> <p style="margin: 0;">PRELIMINARY MASTER PLAN</p> <table border="1" style="width: 100%; border-collapse: collapse; margin-top: 5px;"> <tr> <td style="font-size: small;">MASTER PLANNING DIRECTIVE</td> <td style="font-size: small;">DATE OF APPROVAL</td> </tr> <tr> <td style="font-size: small;">SEYMOUR-JOHNSON AB N.C. 52-1</td> <td style="font-size: small;"></td> </tr> </table>	MASTER PLANNING DIRECTIVE	DATE OF APPROVAL	SEYMOUR-JOHNSON AB N.C. 52-1	
MASTER PLANNING DIRECTIVE	DATE OF APPROVAL				
SEYMOUR-JOHNSON AB N.C. 52-1					