





KEY TO INDICATIONS

- AIRFIELD PAVEMENTS**
- [---] EXISTING TO BE REMOVED
 - [---] EXISTING NOT USED
 - [---] EXISTING TO BE USED
 - [---] PROPOSED
 - [---] ULTIMATE DEVELOPMENT
- STRUCTURES**
- [---] EXISTING NOT USABLE
 - [---] EXISTING TEMPORARY
 - [---] EXISTING MOBILIZATION
 - [---] EXISTING PERMANENT
 - [---] PROPOSED
 - [---] ULTIMATE DEVELOPMENT
- ROADS & PARKING**
- [---] EXISTING ROADS NOT USABLE
 - [---] EXISTING ROADS USABLE
 - [---] PROPOSED ROADS
 - [---] ROADS - ULTIMATE DEVELOPMENT
 - [---] EXISTING PARKING
 - [---] PROPOSED PARKING
 - [---] PARKING - ULTIMATE DEVELOPMENT
- OTHER**
- [---] BUILDING RESTRICTION LINE
 - [---] EXISTING PROPERTY LINE
 - [---] PROPOSED PROPERTY LINE
 - [---] PROP. LINE ULTIMATE DEVELOPMENT
 - [---] EXISTING RAILROAD
 - [---] PROPOSED RAILROAD
 - [---] EXISTING FENCE
 - [---] PROPOSED FENCE
 - [---] CONTOURS
 - [---] TOP OF SLOPE
 - [---] TOE OF SLOPE
 - [---] CLIFF
 - [---] EXISTING TREE COVERAGE

- COLOR KEY**
- [Brown] AIRFIELD PAVEMENTS
 - [Light Green] MAINTENANCE, SUPPLY & ORDNANCE
 - [Red] OPERATIONS & COMMUNICATIONS
 - [Dark Green] HANGARS
 - [Blue] ADMINISTRATION & TRAINING
 - [Orange] ARMEN HOUSING
 - [Yellow] OFFICERS HOUSING
 - [Light Blue] NCO FAMILY HOUSING
 - [Green] OFF FAMILY HOUSING
 - [Pink] COMMUNITY
 - [Purple] RECREATION
 - [Light Purple] MEDICAL FACILITIES
 - [Light Blue] BODY OF WATER

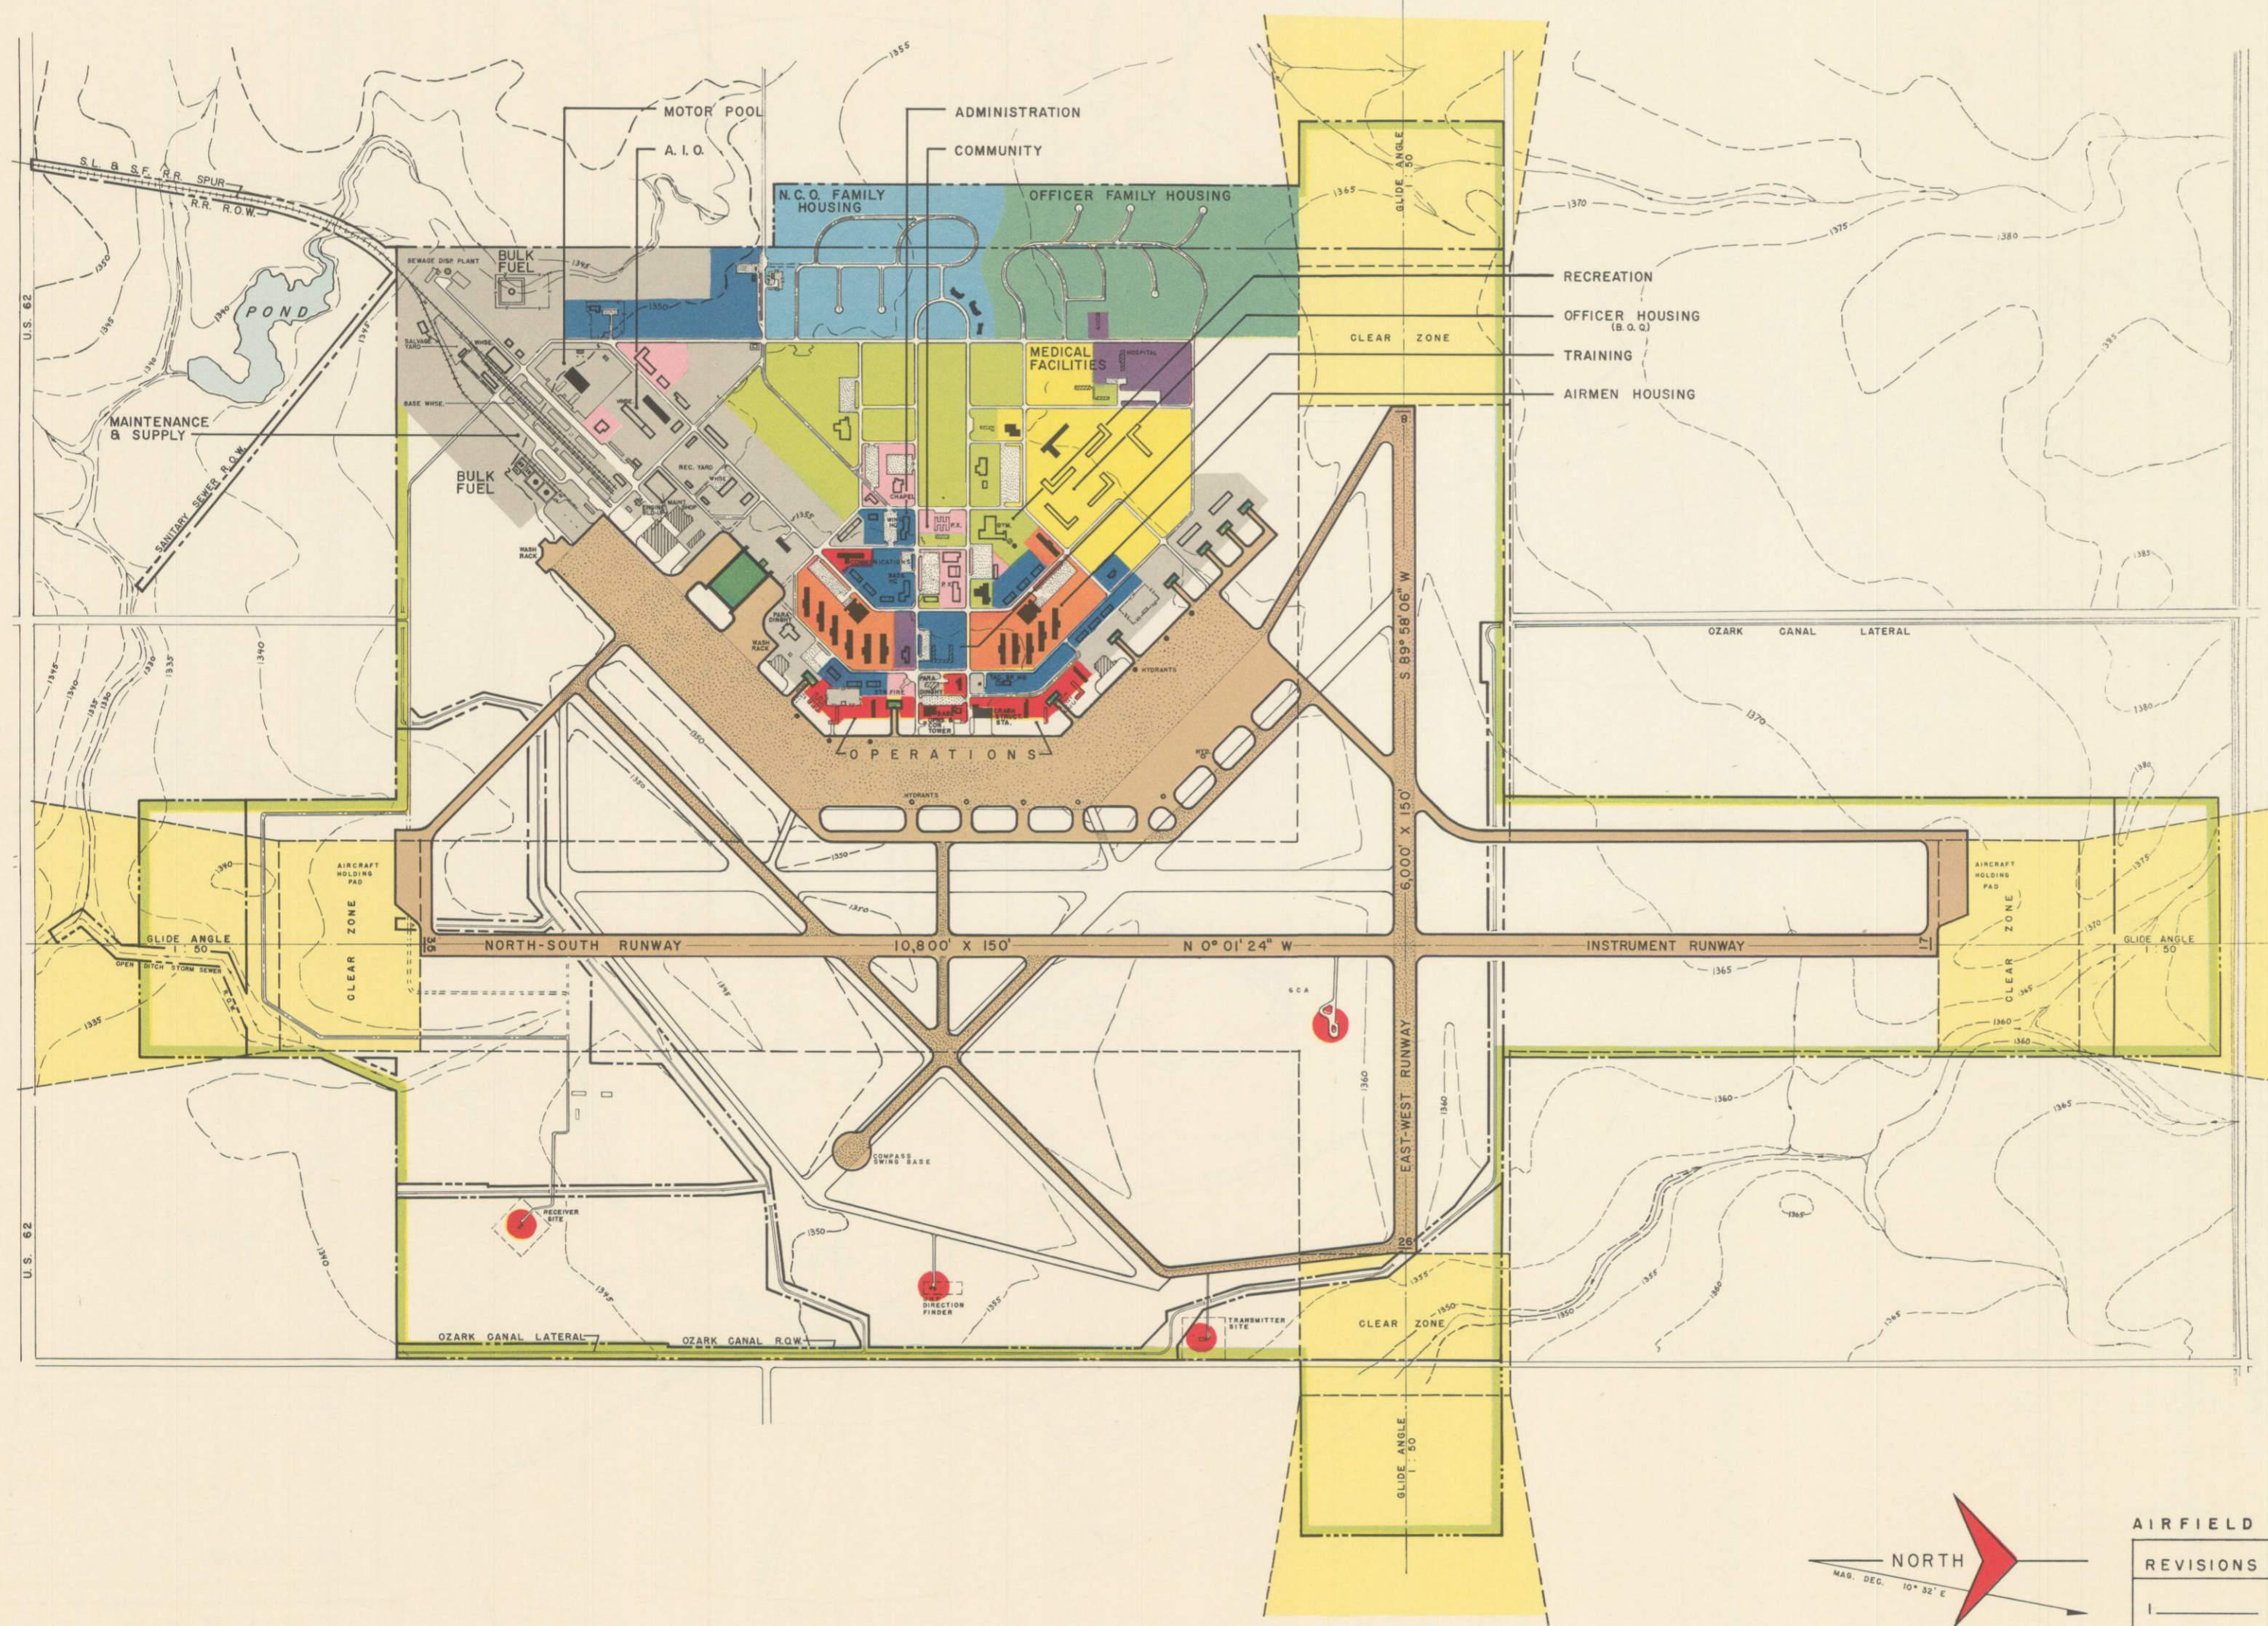

AIRFIELD ELEVATION 1368 FEET

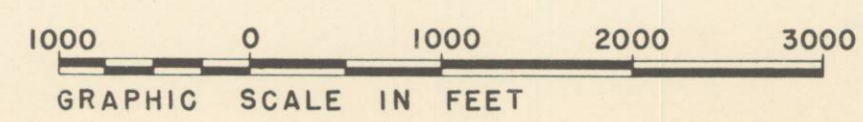

REVISIONS	ALTUS MUNICIPAL AIRPORT ALTUS, OKLAHOMA PRELIMINARY MASTER PLAN	MASTER PLANNING DIRECTIVE	DATE OF APPROVAL
1		ALTUS AFB, OKLAHOMA	27 NOVEMBER 1952
2			
3			
4			
5			