



KEY TO INDICATIONS

AIRFIELD PAVEMENTS

- EXISTING TO BE REMOVED
- EXISTING NOT USED
- EXISTING TO BE USED
- PROPOSED
- ULTIMATE DEVELOPMENT

STRUCTURES

- EXISTING NOT USABLE
- EXISTING TEMPORARY
- EXISTING MOBILIZATION
- EXISTING PERMANENT
- PROPOSED
- ULTIMATE DEVELOPMENT

ROADS & PARKING



- EXISTING ROADS NOT USABLE
- EXISTING ROADS USABLE
- PROPOSED ROADS
- ROADS - ULTIMATE DEVELOPMENT
- EXISTING PARKING
- PROPOSED PARKING
- PARKING - ULTIMATE DEVELOPMENT

OTHER

- BUILDING RESTRICTION LINE
- EXISTING PROPERTY LINE
- PROPOSED PROPERTY LINE
- PROP. LINE ULTIMATE DEVELOPMENT
- EXISTING RAILROAD
- PROPOSED RAILROAD
- EXISTING FENCE
- PROPOSED FENCE
- CONTOURS
- TOP OF SLOPE
- TOE OF SLOPE
- CLIFF
- EXISTING TREE COVERAGE

COLOR KEY

- AIRFIELD PAVEMENTS
- MAINTENANCE, SUPPLY & ORDNANCE
- OPERATIONS & COMMUNICATIONS
- HANGARS
- ADMINISTRATION & TRAINING
- AIRMEN HOUSING
- OFFICERS HOUSING
- NCO FAMILY HOUSING
- OFF FAMILY HOUSING
- COMMUNITY
- RECREATION
- MEDICAL FACILITIES
- BODY OF WATER

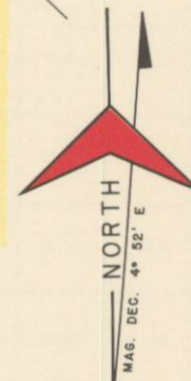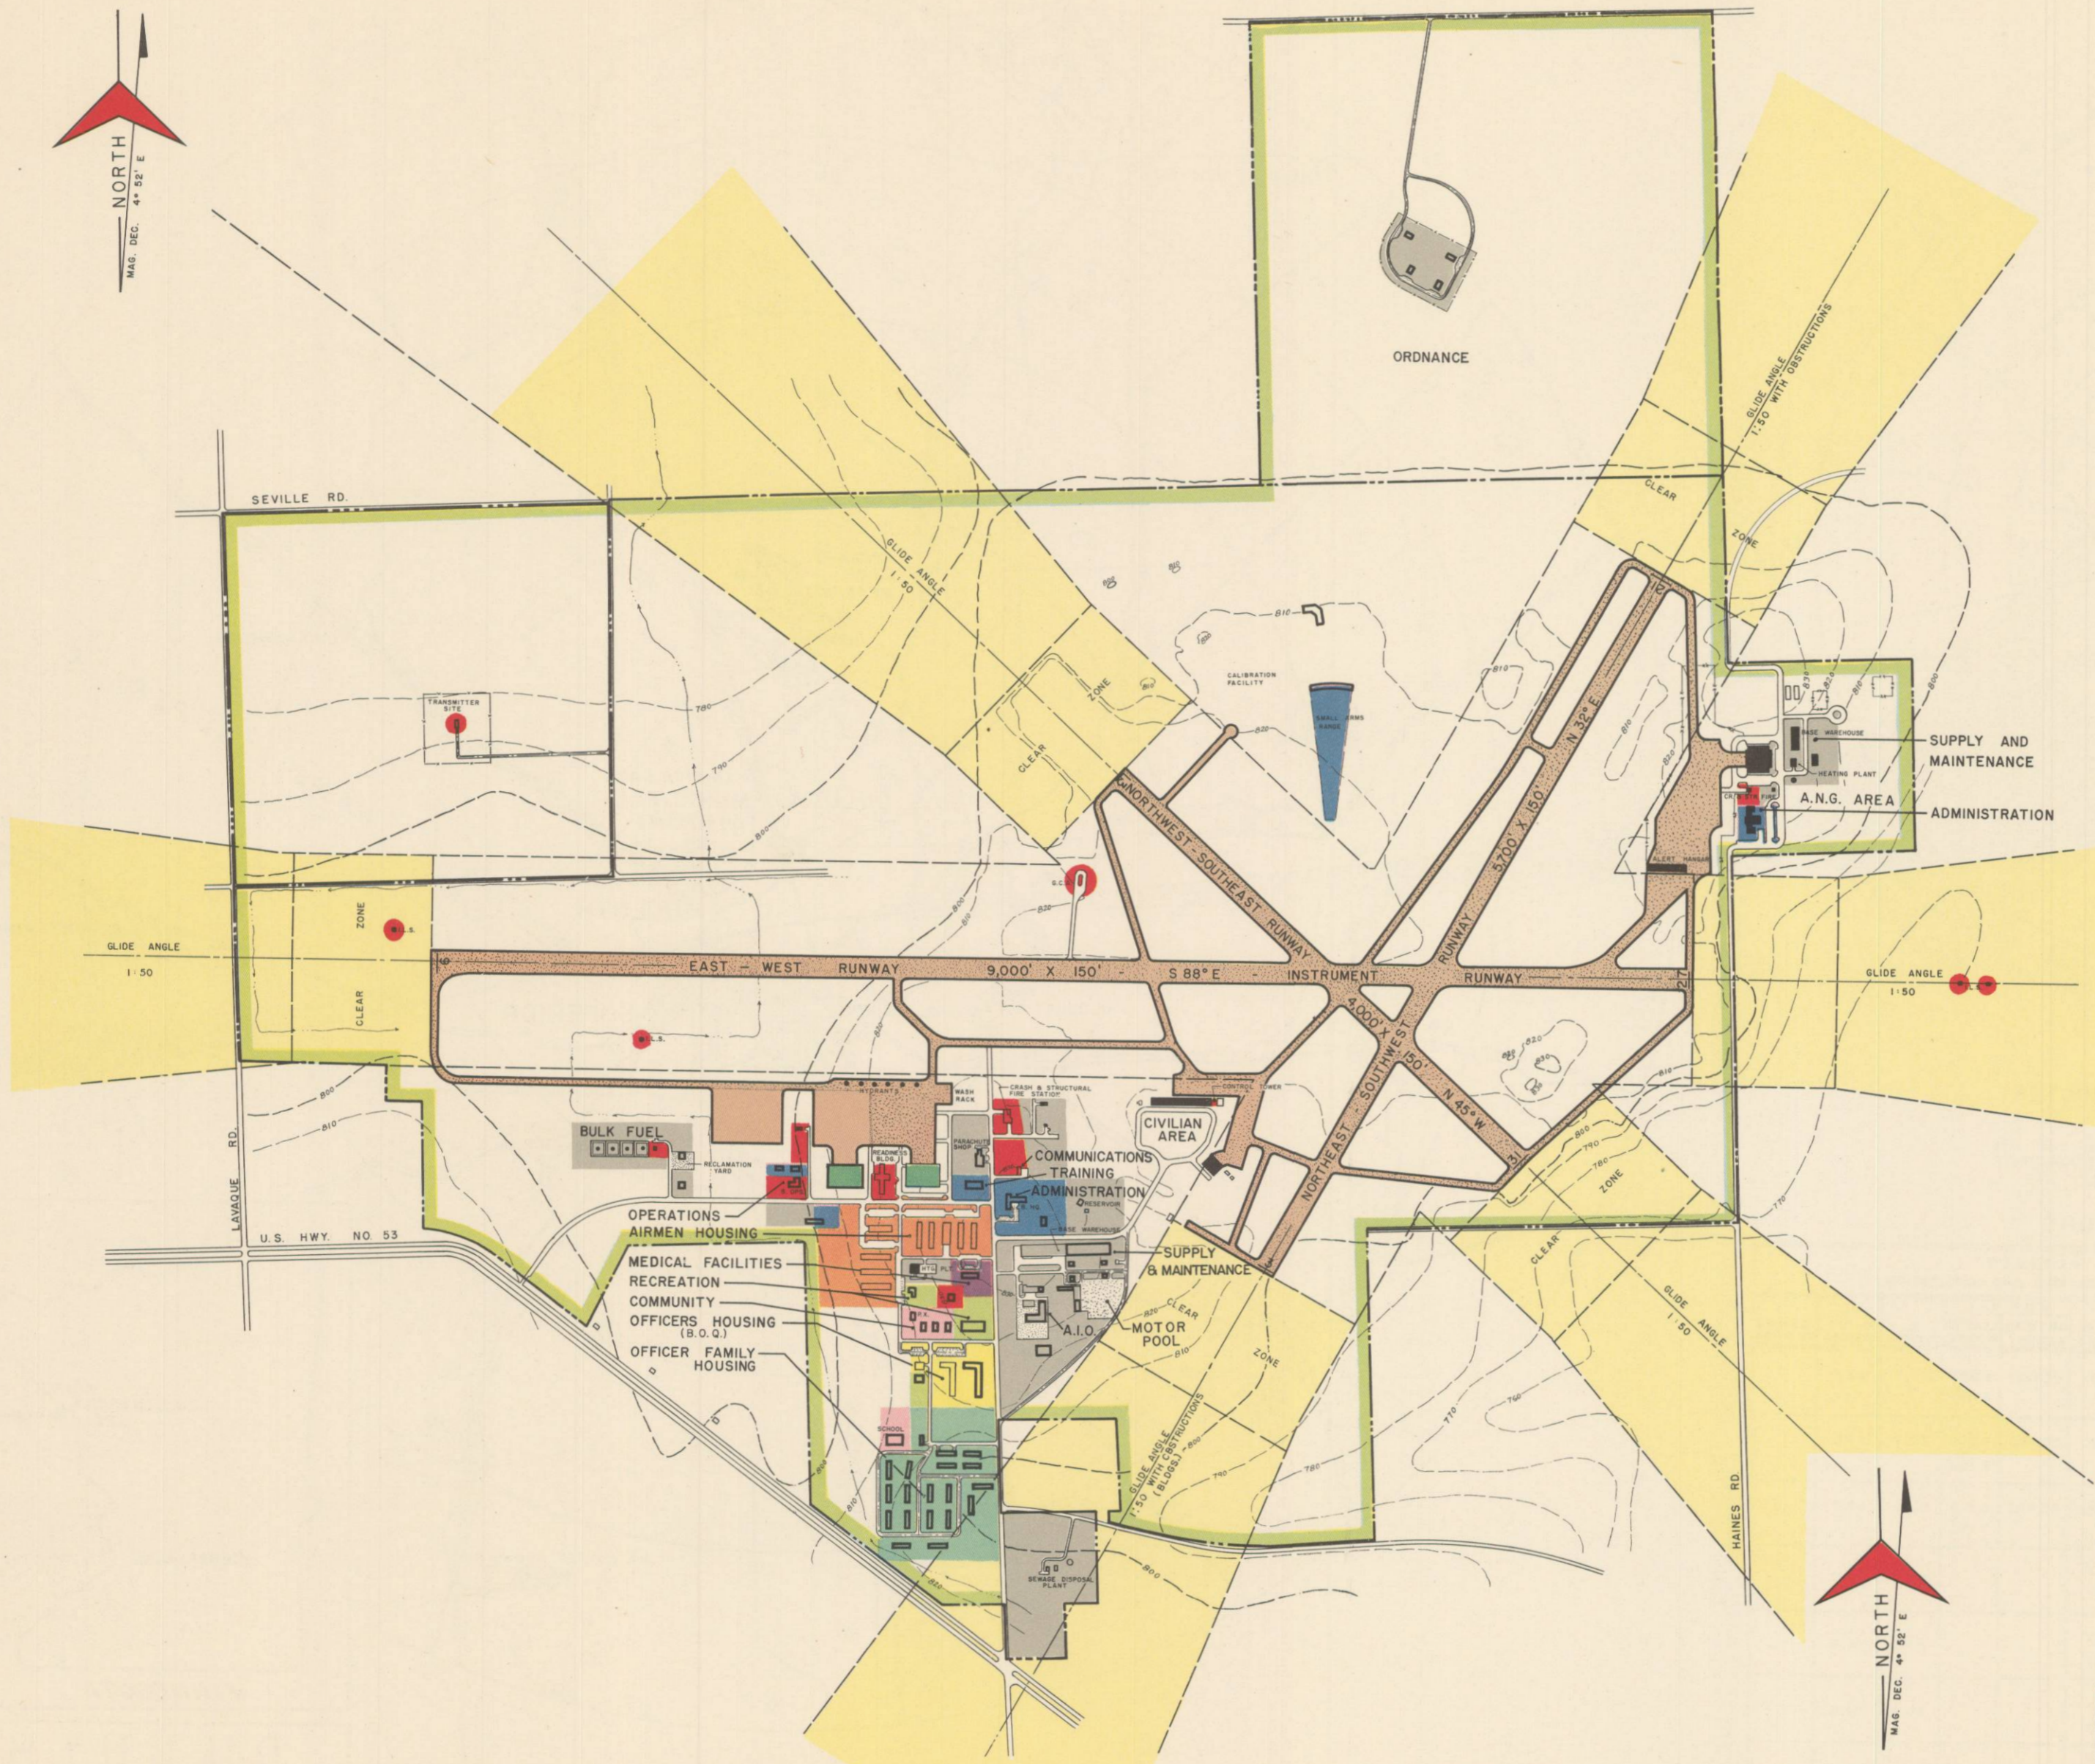

AIRFIELD ELEVATION 1430 FEET

REVISIONS	<p><b>DULUTH</b> MUNICIPAL AIRPORT DULUTH MINNESOTA</p> <p>PRELIMINARY MASTER PLAN</p> <p>MASTER PLANNING DIRECTIVE WILLIAMSON-JOHNSON</p> <p>DATE OF APPROVAL 17 SEPT. 1951</p>
1	
2	
3	
4	
5	
6	

