
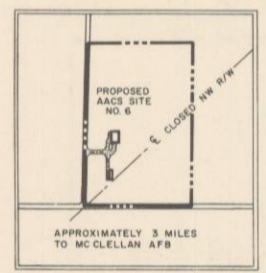


KEY TO INDICATIONS


- AIRFIELD PAVEMENTS**
- [Pattern] EXISTING TO BE REMOVED
 - [Pattern] EXISTING NOT USED
 - [Pattern] EXISTING TO BE USED
 - [Pattern] PROPOSED
 - [Pattern] ULTIMATE DEVELOPMENT
- STRUCTURES**
- [Pattern] EXISTING NOT USABLE
 - [Pattern] EXISTING TEMPORARY
 - [Pattern] EXISTING MOBILIZATION
 - [Pattern] EXISTING PERMANENT
 - [Pattern] PROPOSED
 - [Pattern] ULTIMATE DEVELOPMENT
- ROADS & PARKING**
- [Pattern] EXISTING ROADS NOT USABLE
 - [Pattern] EXISTING ROADS USABLE
 - [Pattern] PROPOSED ROADS
 - [Pattern] ROADS - ULTIMATE DEVELOPMENT
 - [Pattern] EXISTING PARKING
 - [Pattern] PROPOSED PARKING
 - [Pattern] PARKING - ULTIMATE DEVELOPMENT

- OTHER**
- [Line] BUILDING RESTRICTION LINE
 - [Line] EXISTING PROPERTY LINE
 - [Line] PROPOSED PROPERTY LINE
 - [Line] PROP. LINE ULTIMATE DEVELOPMENT
 - [Line] EXISTING RAILROAD
 - [Line] PROPOSED RAILROAD
 - [Line] EXISTING FENCE
 - [Line] PROPOSED FENCE
 - [Line] CONTOURS
 - [Line] TOP OF SLOPE
 - [Line] TOE OF SLOPE
 - [Line] CLIFF
 - [Symbol] EXISTING TREE COVERAGE

- COLOR KEY**
- [Color] AIRFIELD PAVEMENTS
 - [Color] MAINTENANCE, SUPPLY & ORDNANCE
 - [Color] OPERATIONS & COMMUNICATIONS
 - [Color] HANGARS
 - [Color] ADMINISTRATION & TRAINING
 - [Color] AIRMEN HOUSING
 - [Color] OFFICERS HOUSING
 - [Color] NCO FAMILY HOUSING
 - [Color] OFF FAMILY HOUSING
 - [Color] COMMUNITY HOUSING
 - [Color] RECREATION
 - [Color] MEDICAL FACILITIES
 - [Color] BODY OF WATER

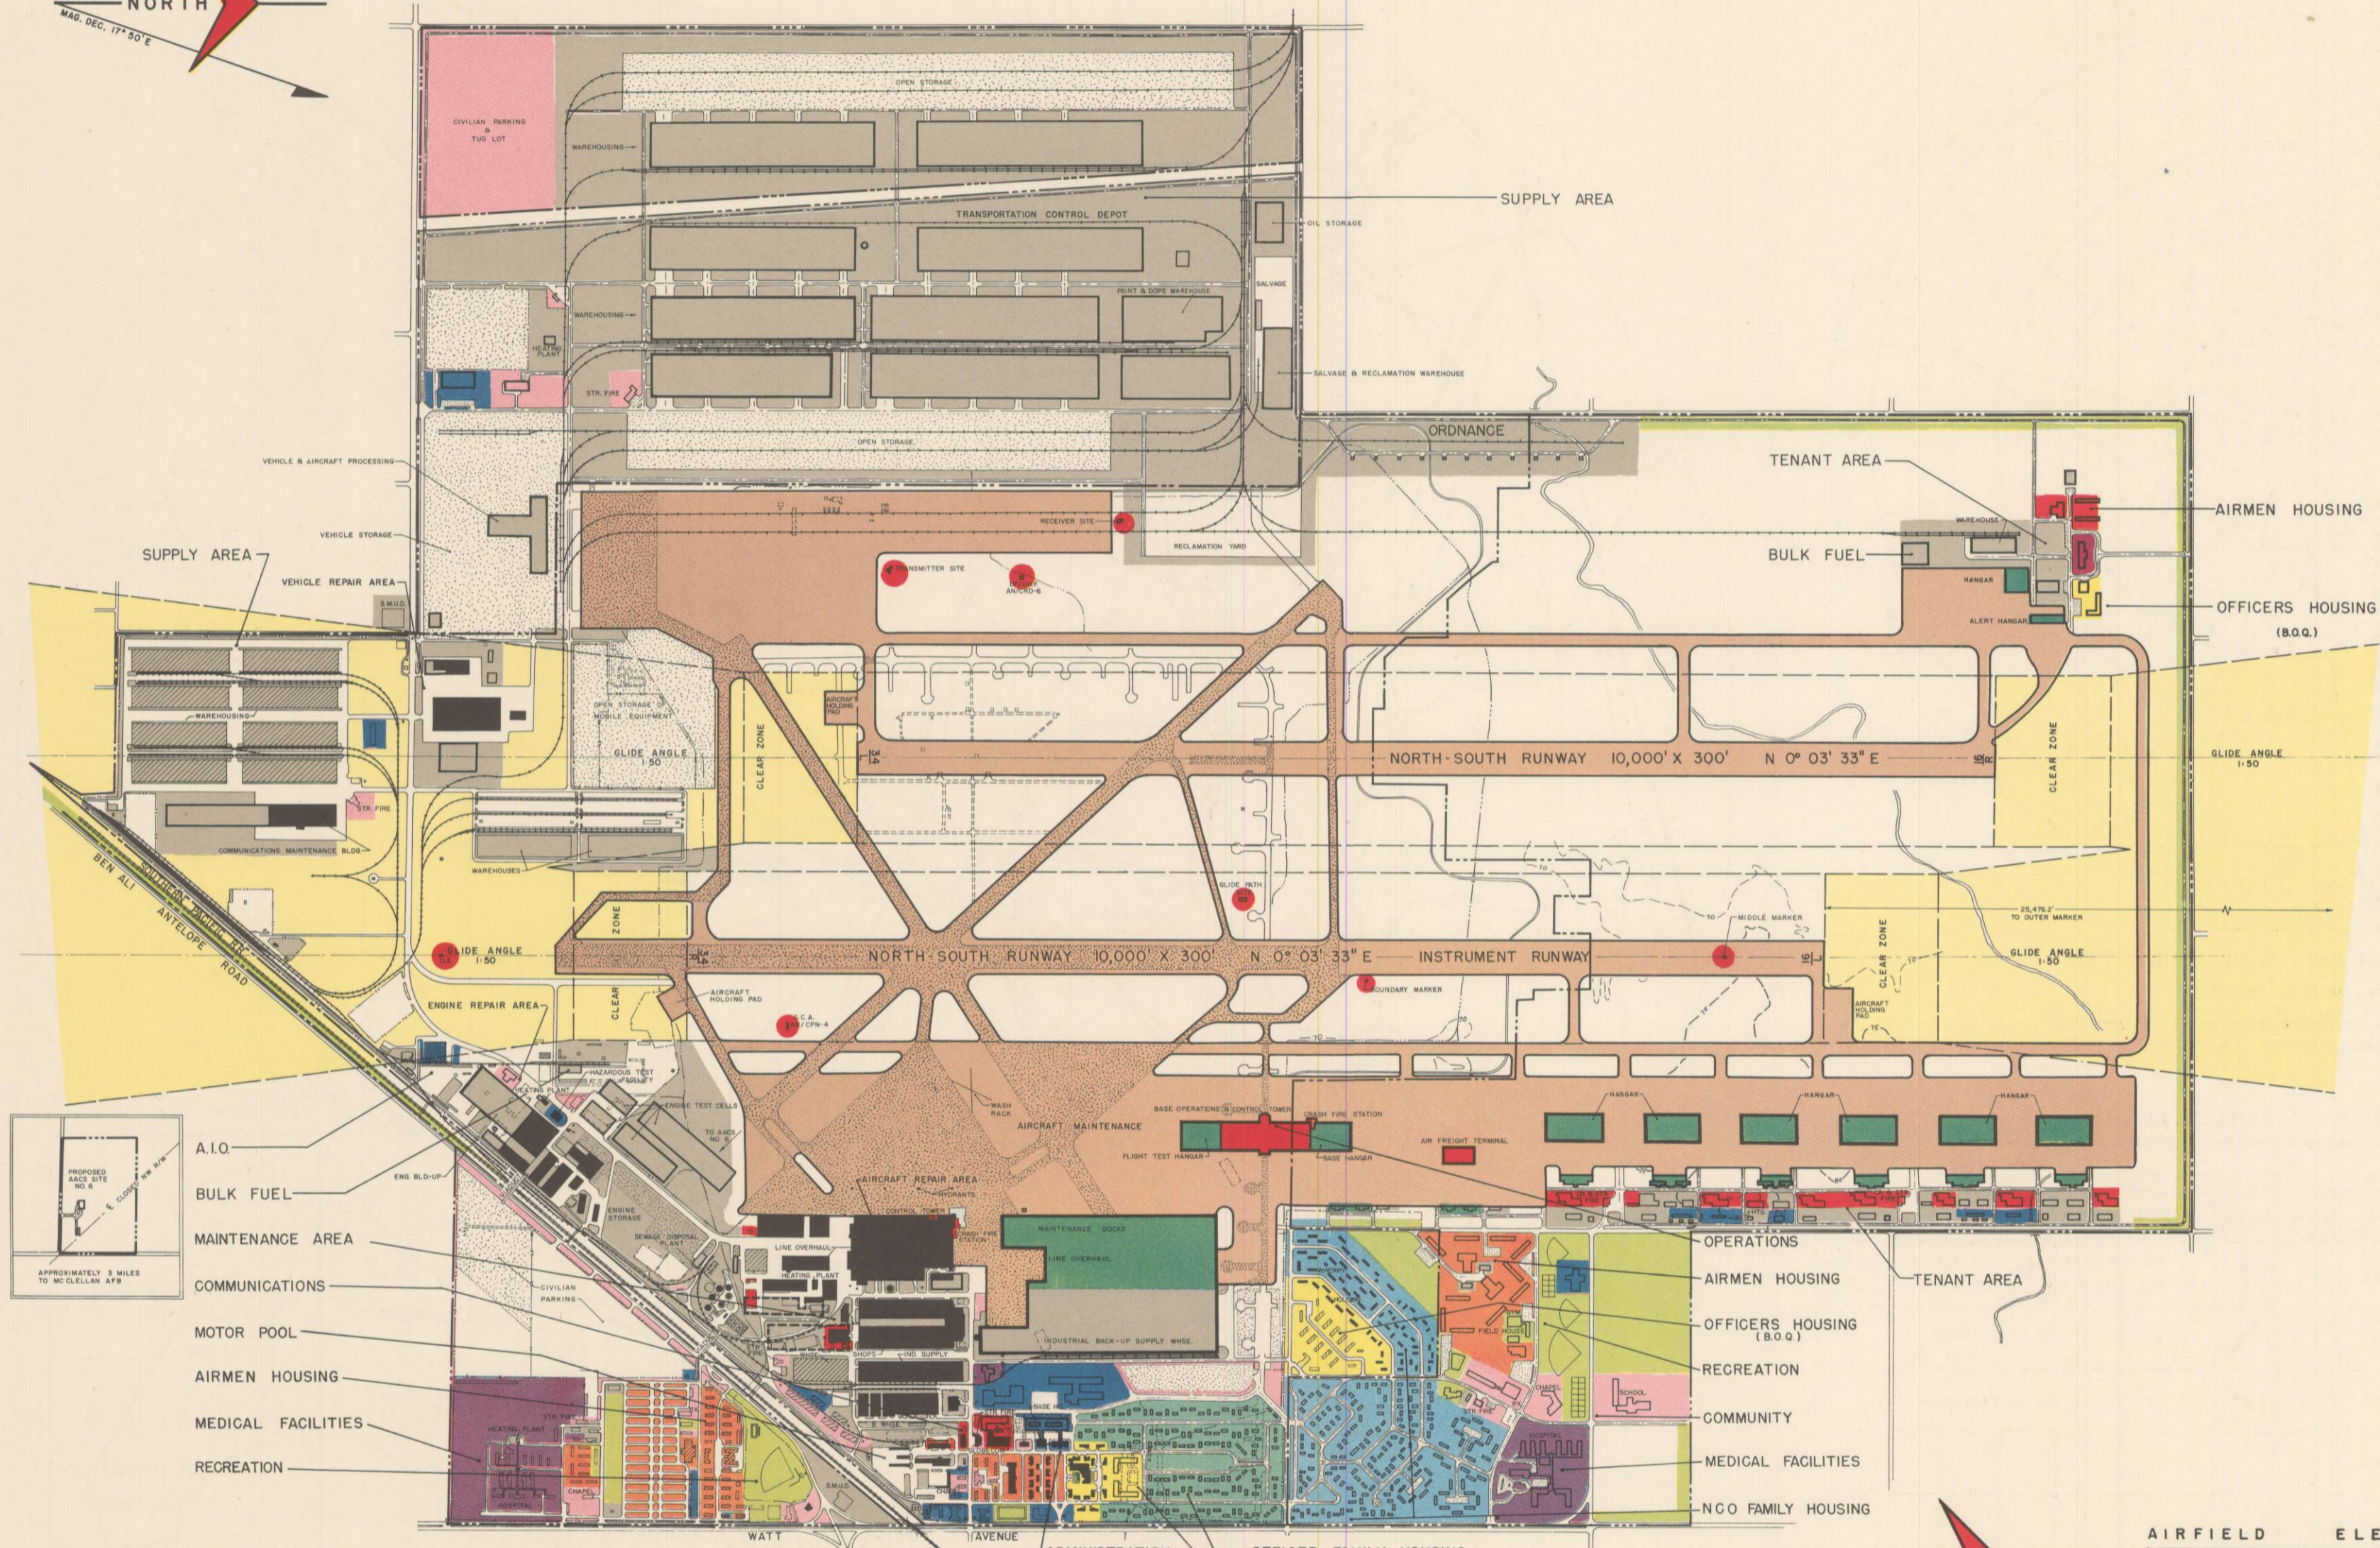

- A.I.O.
- BULK FUEL
- MAINTENANCE AREA
- COMMUNICATIONS
- MOTOR POOL
- AIRMEN HOUSING
- MEDICAL FACILITIES
- RECREATION

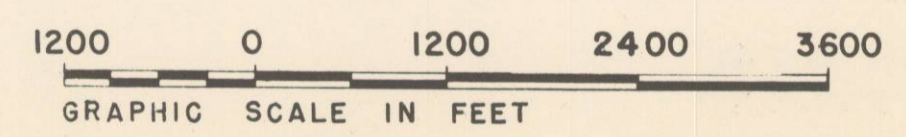

AIRFIELD ELEVATION 76 FEET	
REVISIONS	
1	
2	
3	
4	
5	
6	
MCCLELLAN	
AIR FORCE BASE	
MCCLELLAN CALIFORNIA	
PRELIMINARY MASTER PLAN	
MASTER PLANNING DIRECTIVE	DATE OF APPROVAL
MCCLELLAN AFB CALIF. 52-1	23 JUNE 1952