



KEY TO INDICATIONS

AIRFIELD PAVEMENTS

- EXISTING TO BE REMOVED
- EXISTING NOT USED
- EXISTING TO BE USED
- PROPOSED
- ULTIMATE DEVELOPMENT

STRUCTURES

- EXISTING NOT USABLE
- EXISTING TEMPORARY
- EXISTING MOBILIZATION
- EXISTING PERMANENT
- PROPOSED
- ULTIMATE DEVELOPMENT

ROADS & PARKING

- EXISTING ROADS NOT USABLE
- EXISTING ROADS USABLE
- PROPOSED ROADS
- ROADS - ULTIMATE DEVELOPMENT
- EXISTING PARKING
- PROPOSED PARKING
- PARKING - ULTIMATE DEVELOPMENT



OTHER

- BUILDING RESTRICTION LINE
- EXISTING PROPERTY LINE
- PROPOSED PROPERTY LINE
- PROP. LINE ULTIMATE DEVELOPMENT
- EXISTING RAILROAD
- PROPOSED RAILROAD
- EXISTING FENCE
- PROPOSED FENCE
- CONTOURS
- TOP OF SLOPE
- TOE OF SLOPE
- CLIFF
- EXISTING TREE COVERAGE

COLOR KEY

- AIRFIELD PAVEMENTS
- MAINTENANCE, SUPPLY & ORDNANCE
- OPERATIONS & COMMUNICATIONS
- HANGARS
- ADMINISTRATION & TRAINING
- AIRMEN HOUSING
- OFFICERS HOUSING
- NCO FAMILY HOUSING
- OFF. FAMILY HOUSING
- COMMUNITY
- RECREATION
- MEDICAL FACILITIES
- BODY OF WATER

- OFFICERS HOUSING (B.O.Q.)
- MEDICAL FACILITIES
- ADMINISTRATION & TRAINING
- OPERATIONS & COMMUNICATIONS
- RECREATION
- OFFICER FAMILY HOUSING
- COMMUNITY
- AIRMEN HOUSING
- NCO FAMILY HOUSING
- RECREATION
- MAINTENANCE & SUPPLY

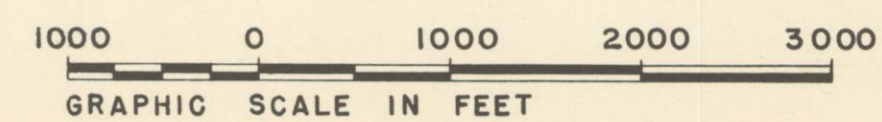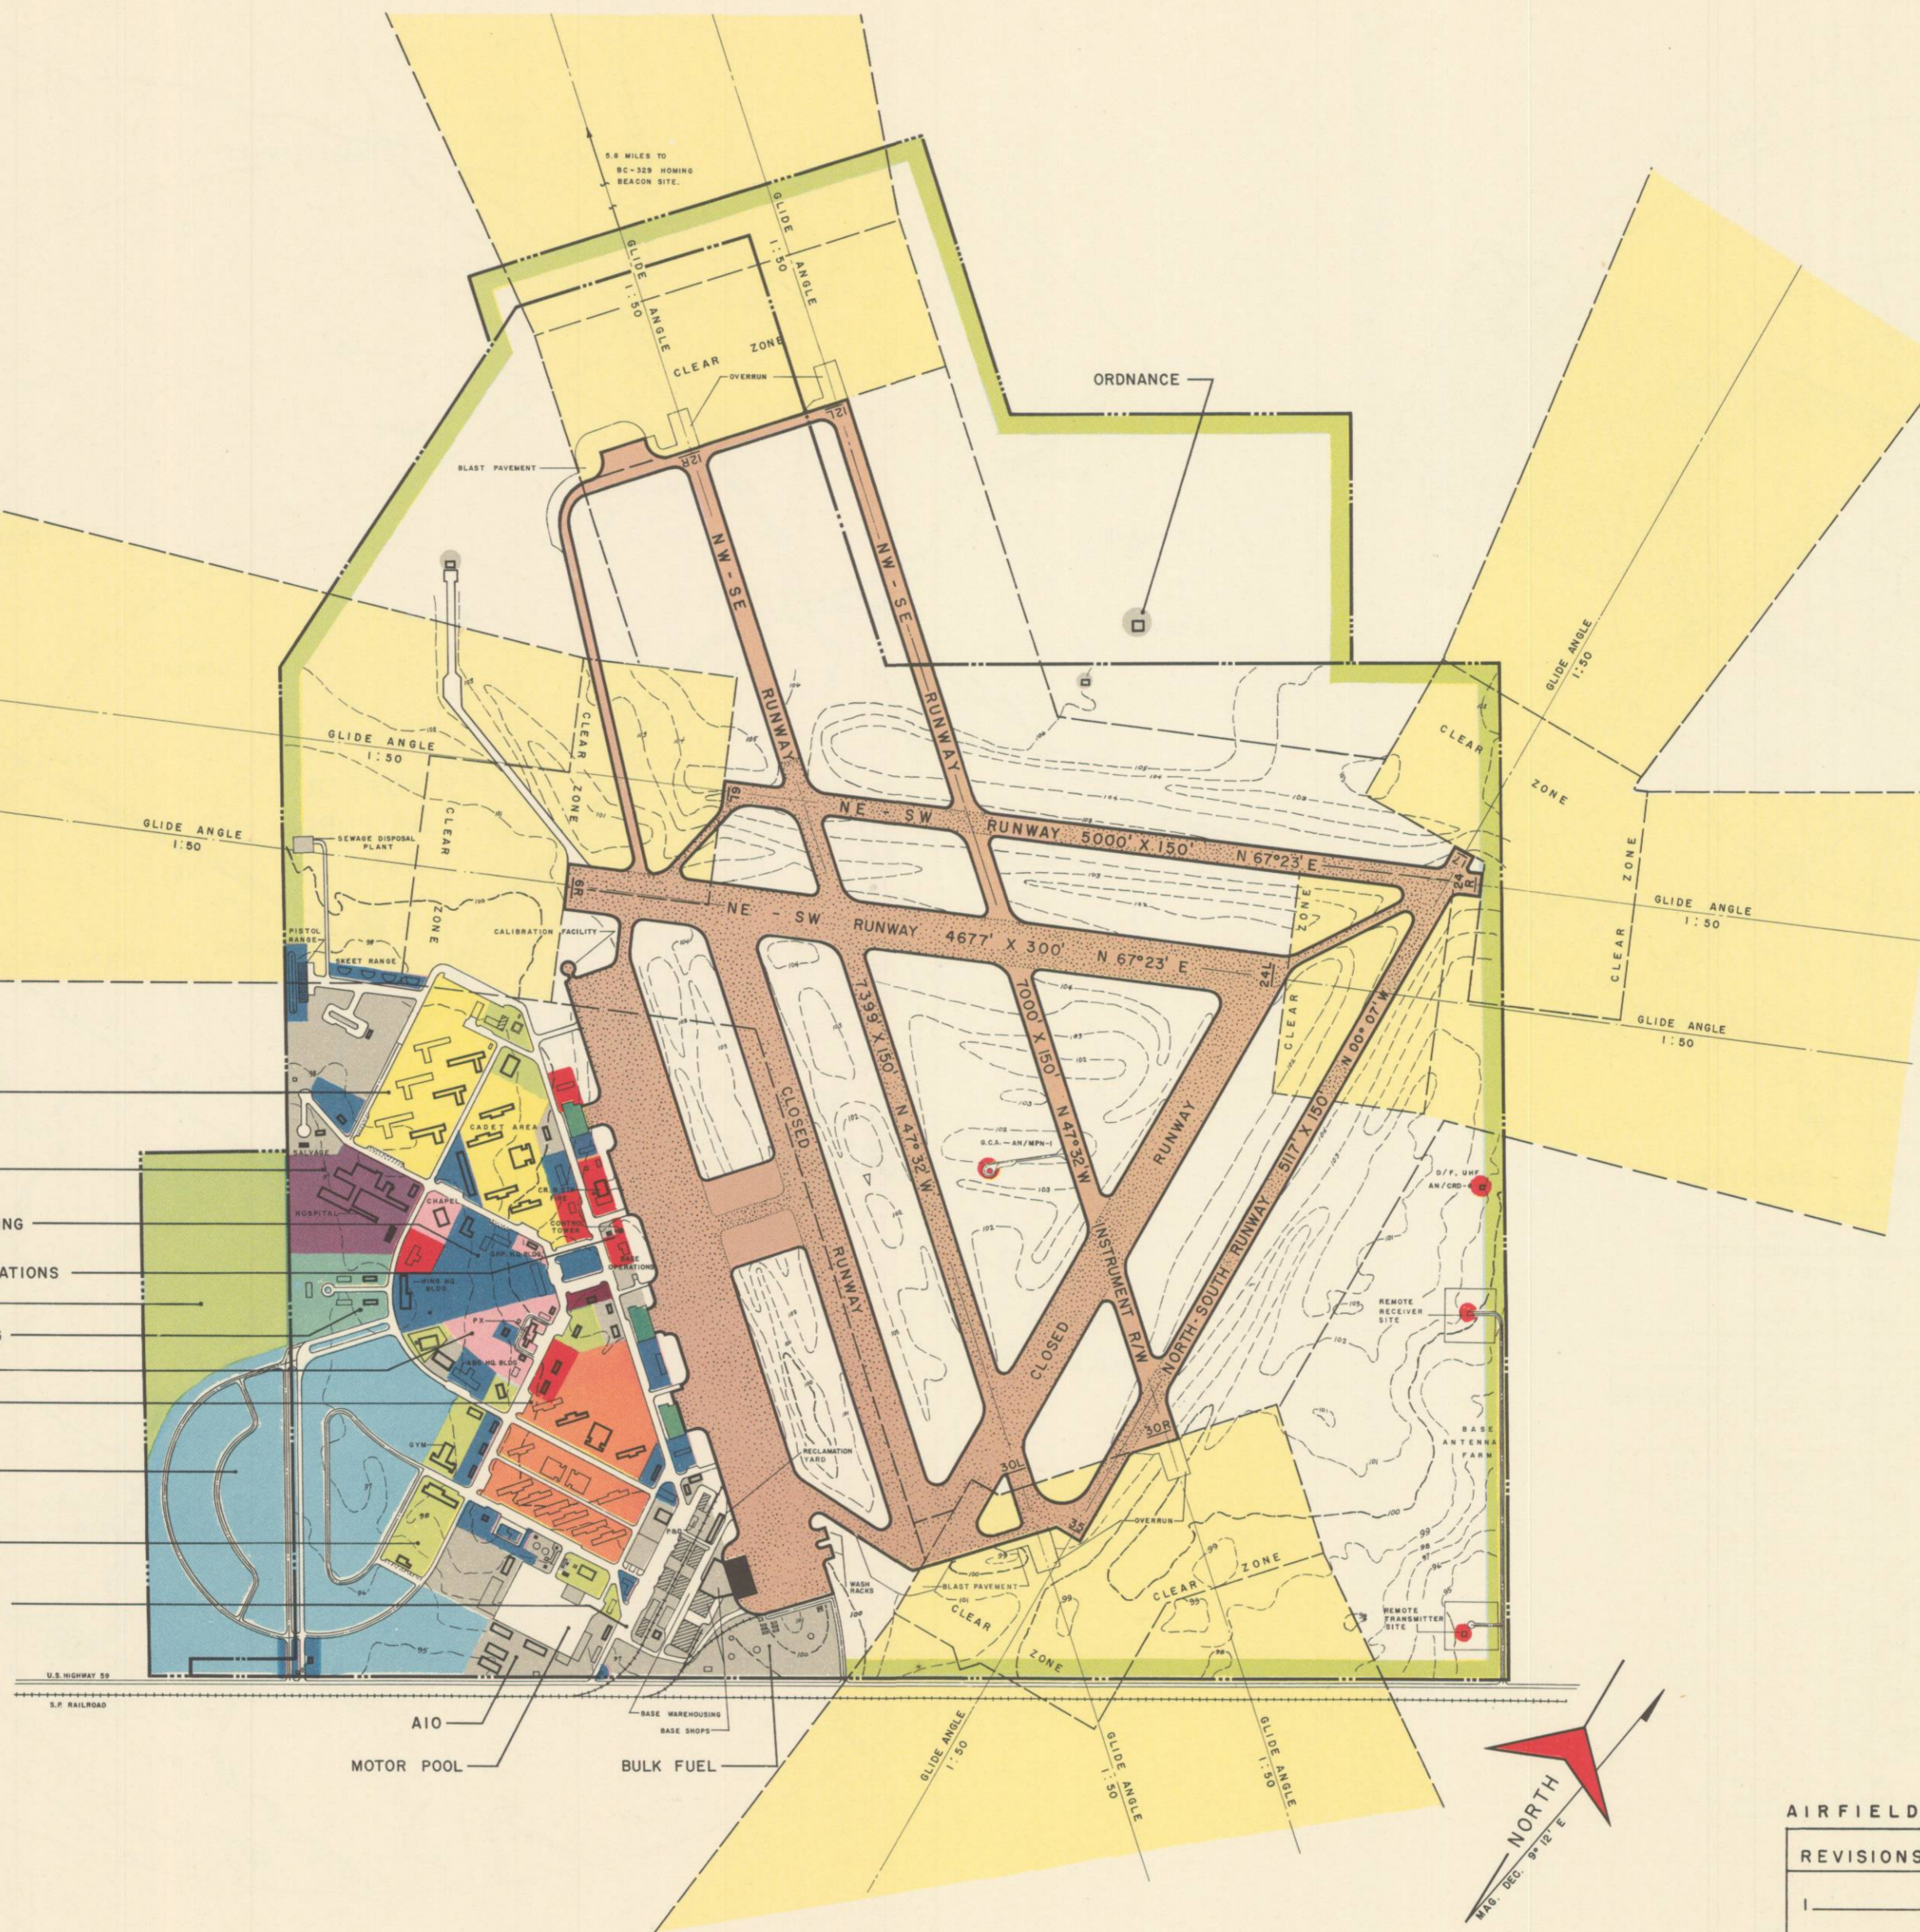

AIRFIELD ELEVATION 106 FEET

| REVISIONS |
|-----------|
| 1 |
| 2 |
| 3 |
| 4 |
| 5 |
| 6 |

FOSTER
AIR FORCE BASE
VICTORIA TEXAS

PRELIMINARY MASTER PLAN

| | | |
|---------------------------------------|-------------------|----------------------------------|
| MASTER PLANNING FOSTER FIELD TEXAS | DIRECTIVE 52-1 | DATE OF APPROVAL 27 NOV. 1951 |
|---------------------------------------|-------------------|----------------------------------|