

KEY TO INDICATIONS

AIRFIELD PAVEMENTS

- EXISTING TO BE REMOVED
- EXISTING NOT USED
- EXISTING TO BE USED
- PROPOSED
- ULTIMATE DEVELOPMENT

STRUCTURES

- EXISTING NOT USABLE
- EXISTING TEMPORARY
- EXISTING MOBILIZATION
- EXISTING PERMANENT
- PROPOSED
- ULTIMATE DEVELOPMENT

ROADS & PARKING


- EXISTING ROADS NOT USABLE
- EXISTING ROADS USABLE
- PROPOSED ROADS
- ROADS - ULTIMATE DEVELOPMENT
- EXISTING PARKING
- PROPOSED PARKING
- PARKING - ULTIMATE DEVELOPMENT

OTHER


- BUILDING RESTRICTION LINE
- EXISTING PROPERTY LINE
- PROPOSED PROPERTY LINE
- PROP. LINE ULTIMATE DEVELOPMENT
- EXISTING RAILROAD
- PROPOSED RAILROAD
- EXISTING FENCE
- PROPOSED FENCE
- CONTOURS
- TOP OF SLOPE
- TOE OF SLOPE
- CLIFF
- EXISTING TREE COVERAGE

COLOR KEY

- AIRFIELD PAVEMENTS
- MAINTENANCE, SUPPLY & ORDNANCE
- OPERATIONS & COMMUNICATIONS
- HANGARS
- ADMINISTRATION & TRAINING
- AIRMEN HOUSING
- OFFICERS HOUSING
- NCO FAMILY HOUSING
- OFF. FAMILY HOUSING
- COMMUNITY
- RECREATION
- MEDICAL FACILITIES
- BODY OF WATER

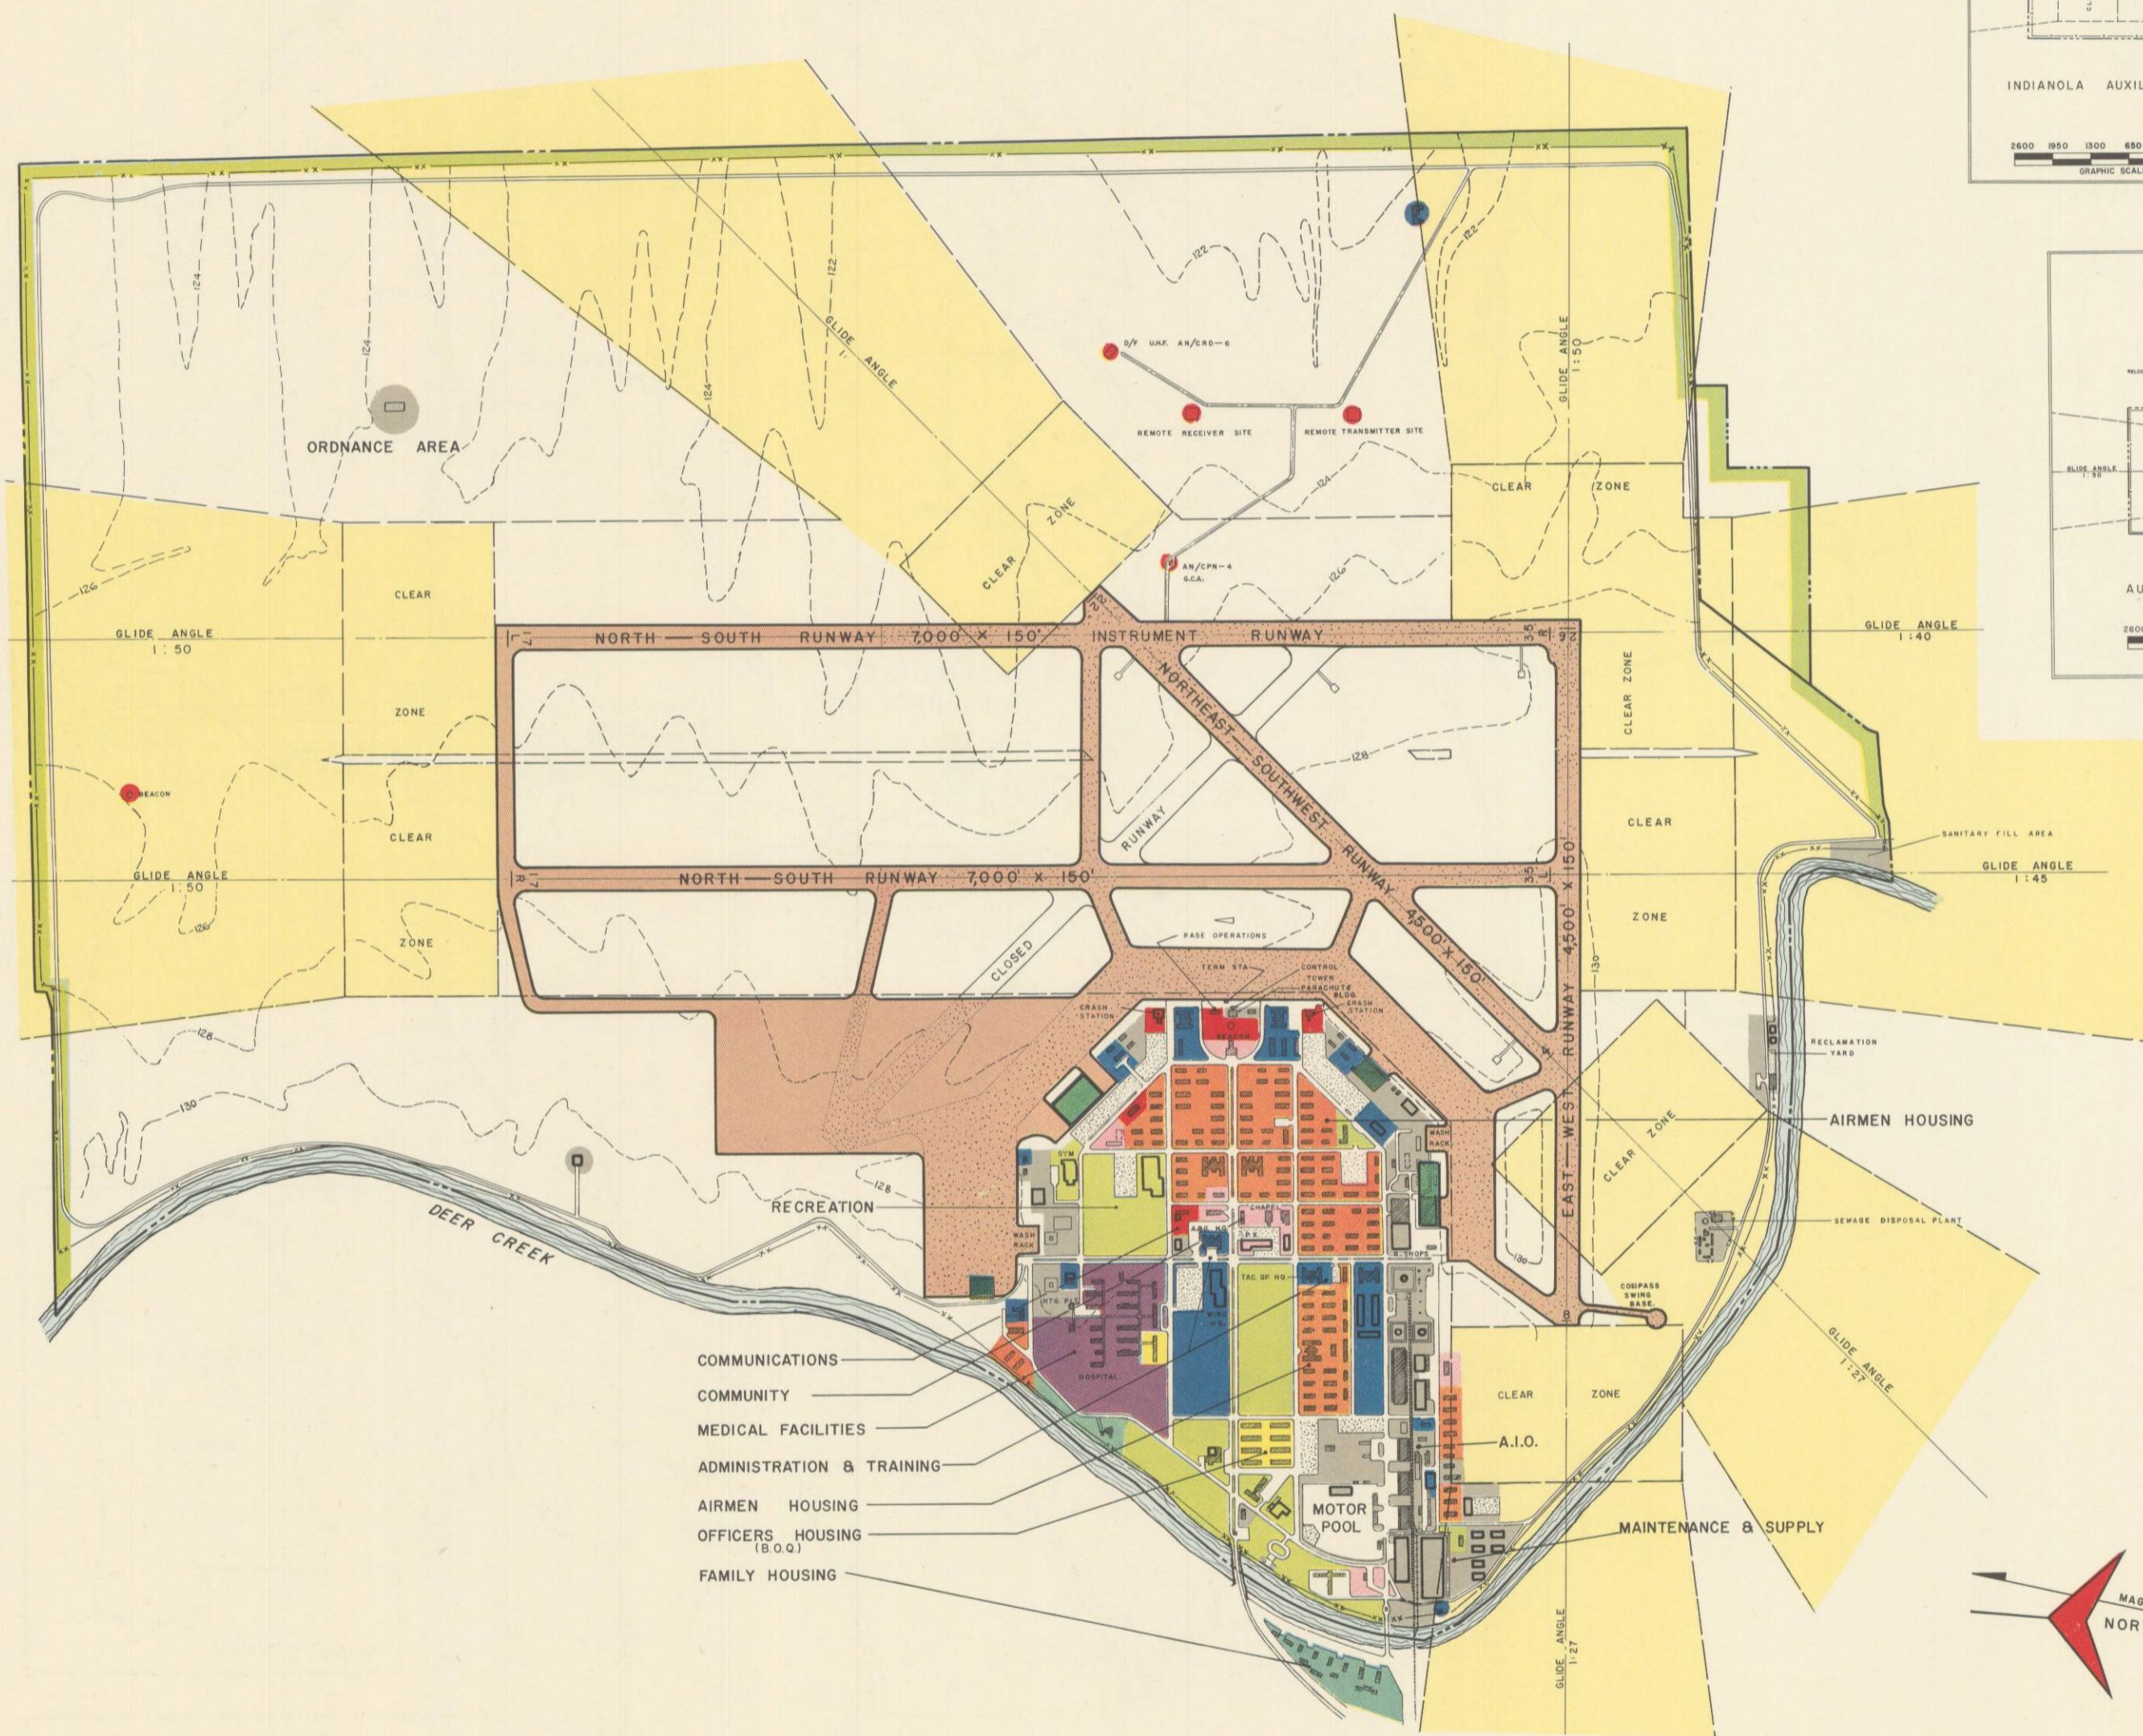

- COMMUNICATIONS
- COMMUNITY
- MEDICAL FACILITIES
- ADMINISTRATION & TRAINING
- AIRMEN HOUSING
- OFFICERS HOUSING (B.O.G.)
- FAMILY HOUSING

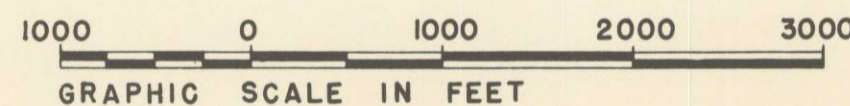

AIRFIELD ELEVATION 129 FEET

REVISIONS

1	
2	
3	
4	
5	
6	

GREENVILLE
AIR FORCE BASE
GREENVILLE MISSISSIPPI

PRELIMINARY MASTER PLAN

MASTER PLANNING DIRECTIVE GREENVILLE AFB MISS.	DATE OF APPROVAL 5 NOV. 1951
---	---------------------------------