



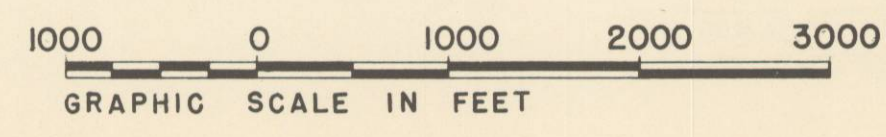

KEY TO INDICATIONS

- AIRFIELD PAVEMENTS**
- EXISTING TO BE REMOVED
  - EXISTING NOT USED
  - EXISTING TO BE USED
  - PROPOSED
  - ULTIMATE DEVELOPMENT
- STRUCTURES**
- EXISTING NOT USABLE
  - EXISTING TEMPORARY
  - EXISTING MOBILIZATION
  - EXISTING PERMANENT
  - PROPOSED
  - ULTIMATE DEVELOPMENT
- ROADS & PARKING**
- EXISTING ROADS NOT USABLE
  - EXISTING ROADS USABLE
  - PROPOSED ROADS
  - ROADS - ULTIMATE DEVELOPMENT
  - EXISTING PARKING
  - PROPOSED PARKING
  - PARKING - ULTIMATE DEVELOPMENT
- OTHER**
- BUILDING RESTRICTION LINE
  - EXISTING PROPERTY LINE
  - PROPOSED PROPERTY LINE
  - PROP. LINE ULTIMATE DEVELOPMENT
  - EXISTING RAILROAD
  - PROPOSED RAILROAD
  - EXISTING FENCE
  - PROPOSED FENCE
  - CONTOURS
  - TOP OF SLOPE
  - TOE OF SLOPE
  - CLIFF
  - EXISTING TREE COVERAGE
- COLOR KEY**
- AIRFIELD PAVEMENTS
  - MAINTENANCE, SUPPLY & ORDNANCE
  - OPERATIONS & COMMUNICATIONS
  - HANGARS
  - ADMINISTRATION & TRAINING
  - AIRMEN HOUSING
  - OFFICERS HOUSING
  - NCO FAMILY HOUSING
  - OFF. FAMILY HOUSING
  - COMMUNITY
  - RECREATION
  - MEDICAL FACILITIES
  - BODY OF WATER

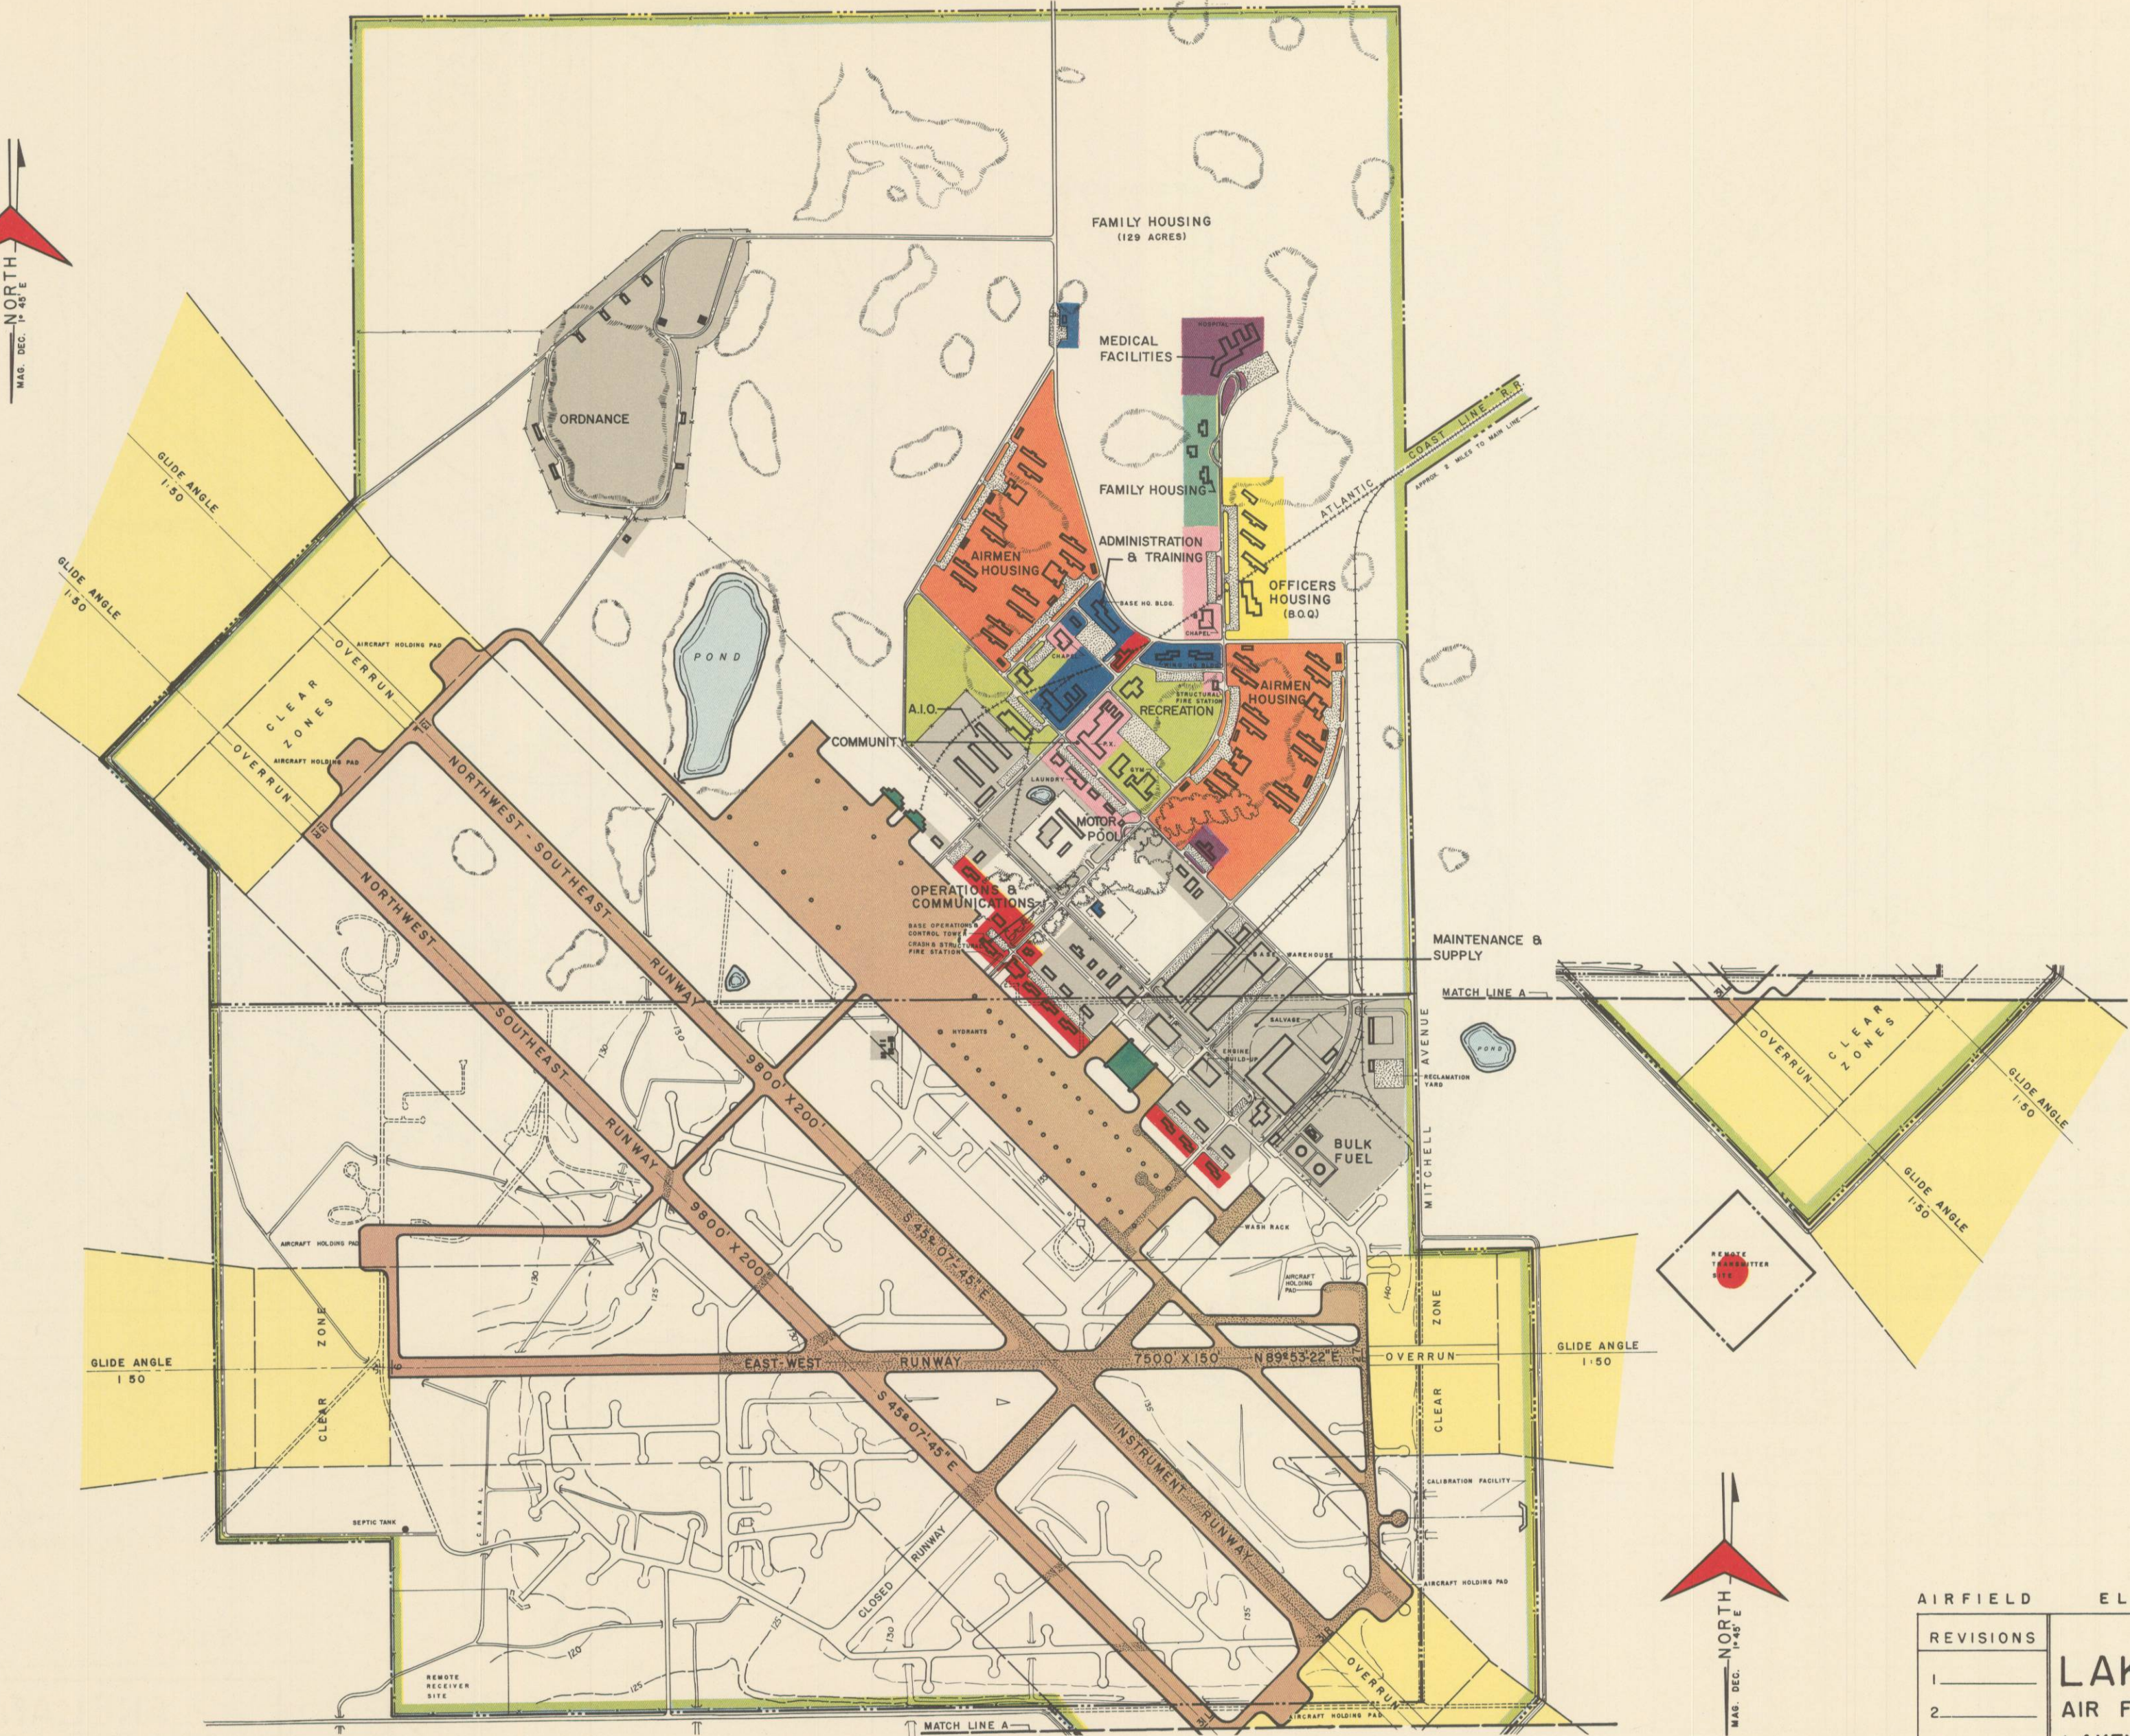

AIRFIELD ELEVATION 135 FEET	
REVISIONS	<b>LAKELAND</b>
1	AIR FORCE BASE
2	LAKELAND FLORIDA
3	
4	<b>PRELIMINARY MASTER PLAN</b>
5	
6	
MASTER PLANNING DIRECTIVE	DATE OF APPROVAL
LAKELAND APT. FLA. 52-1	19 SEPT. 1952