
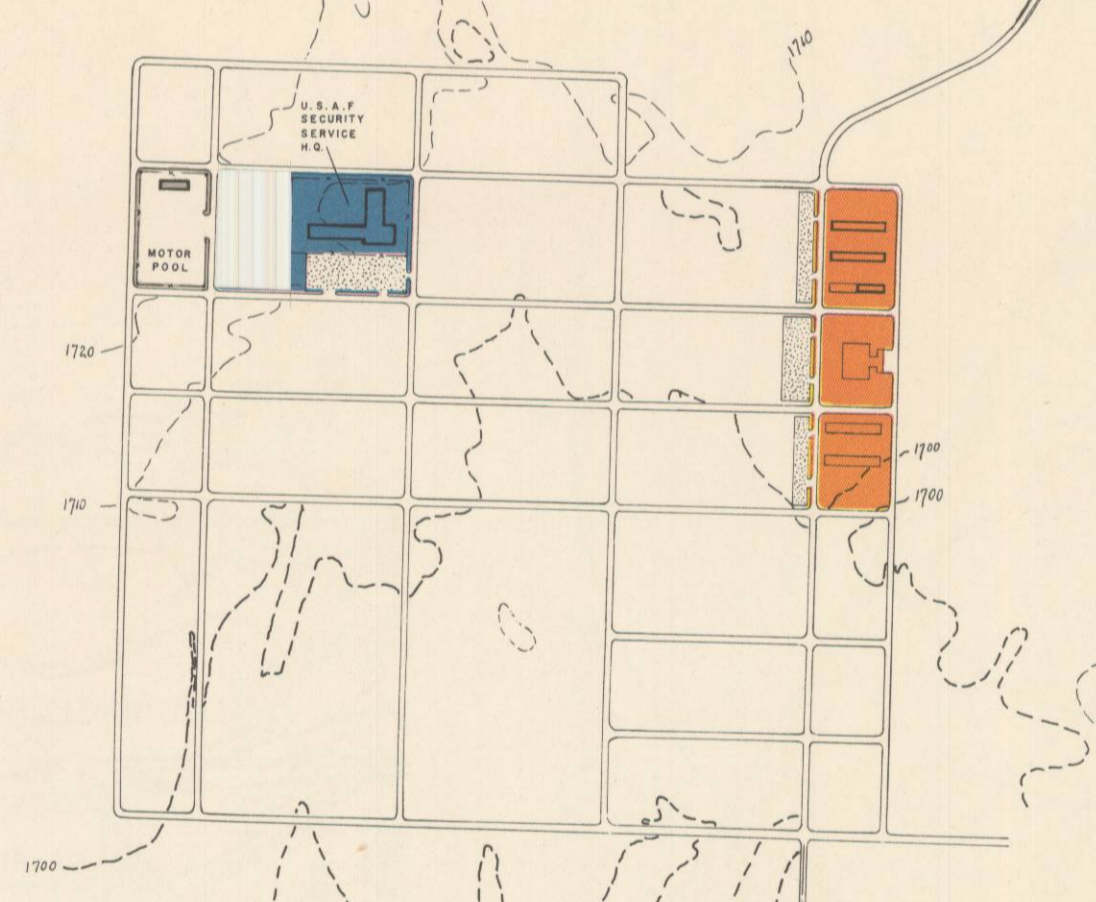


KEY TO INDICATIONS

- AIRFIELD**
 - EXISTING TO BE REMOVED
 - EXISTING NOT USED
 - EXISTING TO BE USED
 - PROPOSED
 - ULTIMATE DEVELOPMENT
- BUILDINGS**
 - EXISTING NOT USABLE
 - EXISTING TEMPORARY
 - EXISTING MOBILIZATION
 - EXISTING PERMANENT
 - PROPOSED
 - ULTIMATE DEVELOPMENT
- ROADS & PARKING**
 - EXISTING ROADS NOT USABLE
 - EXISTING ROADS USABLE
 - PROPOSED ROADS
 - ROADS - ULTIMATE DEVELOPMENT
 - EXISTING PARKING
 - PROPOSED PARKING
 - PARKING - ULTIMATE DEVELOPMENT
- OTHER**
 - BUILDING RESTRICTION LINE
 - EXISTING PROPERTY LINE
 - PROPOSED PROPERTY LINE
 - PROP. LINE ULTIMATE DEVELOPMENT
 - EXISTING RAILROAD
 - PROPOSED RAILROAD
 - EXISTING FENCE
 - PROPOSED FENCE
 - CONTOURS
 - TOP OF SLOPE
 - TOE OF SLOPE
 - CLIFF
 - EXISTING TREE COVERAGE

- COLOR KEY**
 - ASPHALT PAVEMENT
 - MAINTENANCE, SUPPLY & ORDNANCE
 - OPERATIONS & COMMUNICATIONS
 - HANGARS
 - ADMINISTRATION & TRAINING
 - AIRMAN HOUSING
 - OFFICERS HOUSING
 - NCO FAMILY HOUSING
 - OFF FAMILY HOUSING
 - COMMUNITY
 - RECREATION
 - MEDICAL FACILITIES
 - BODY OF WATER

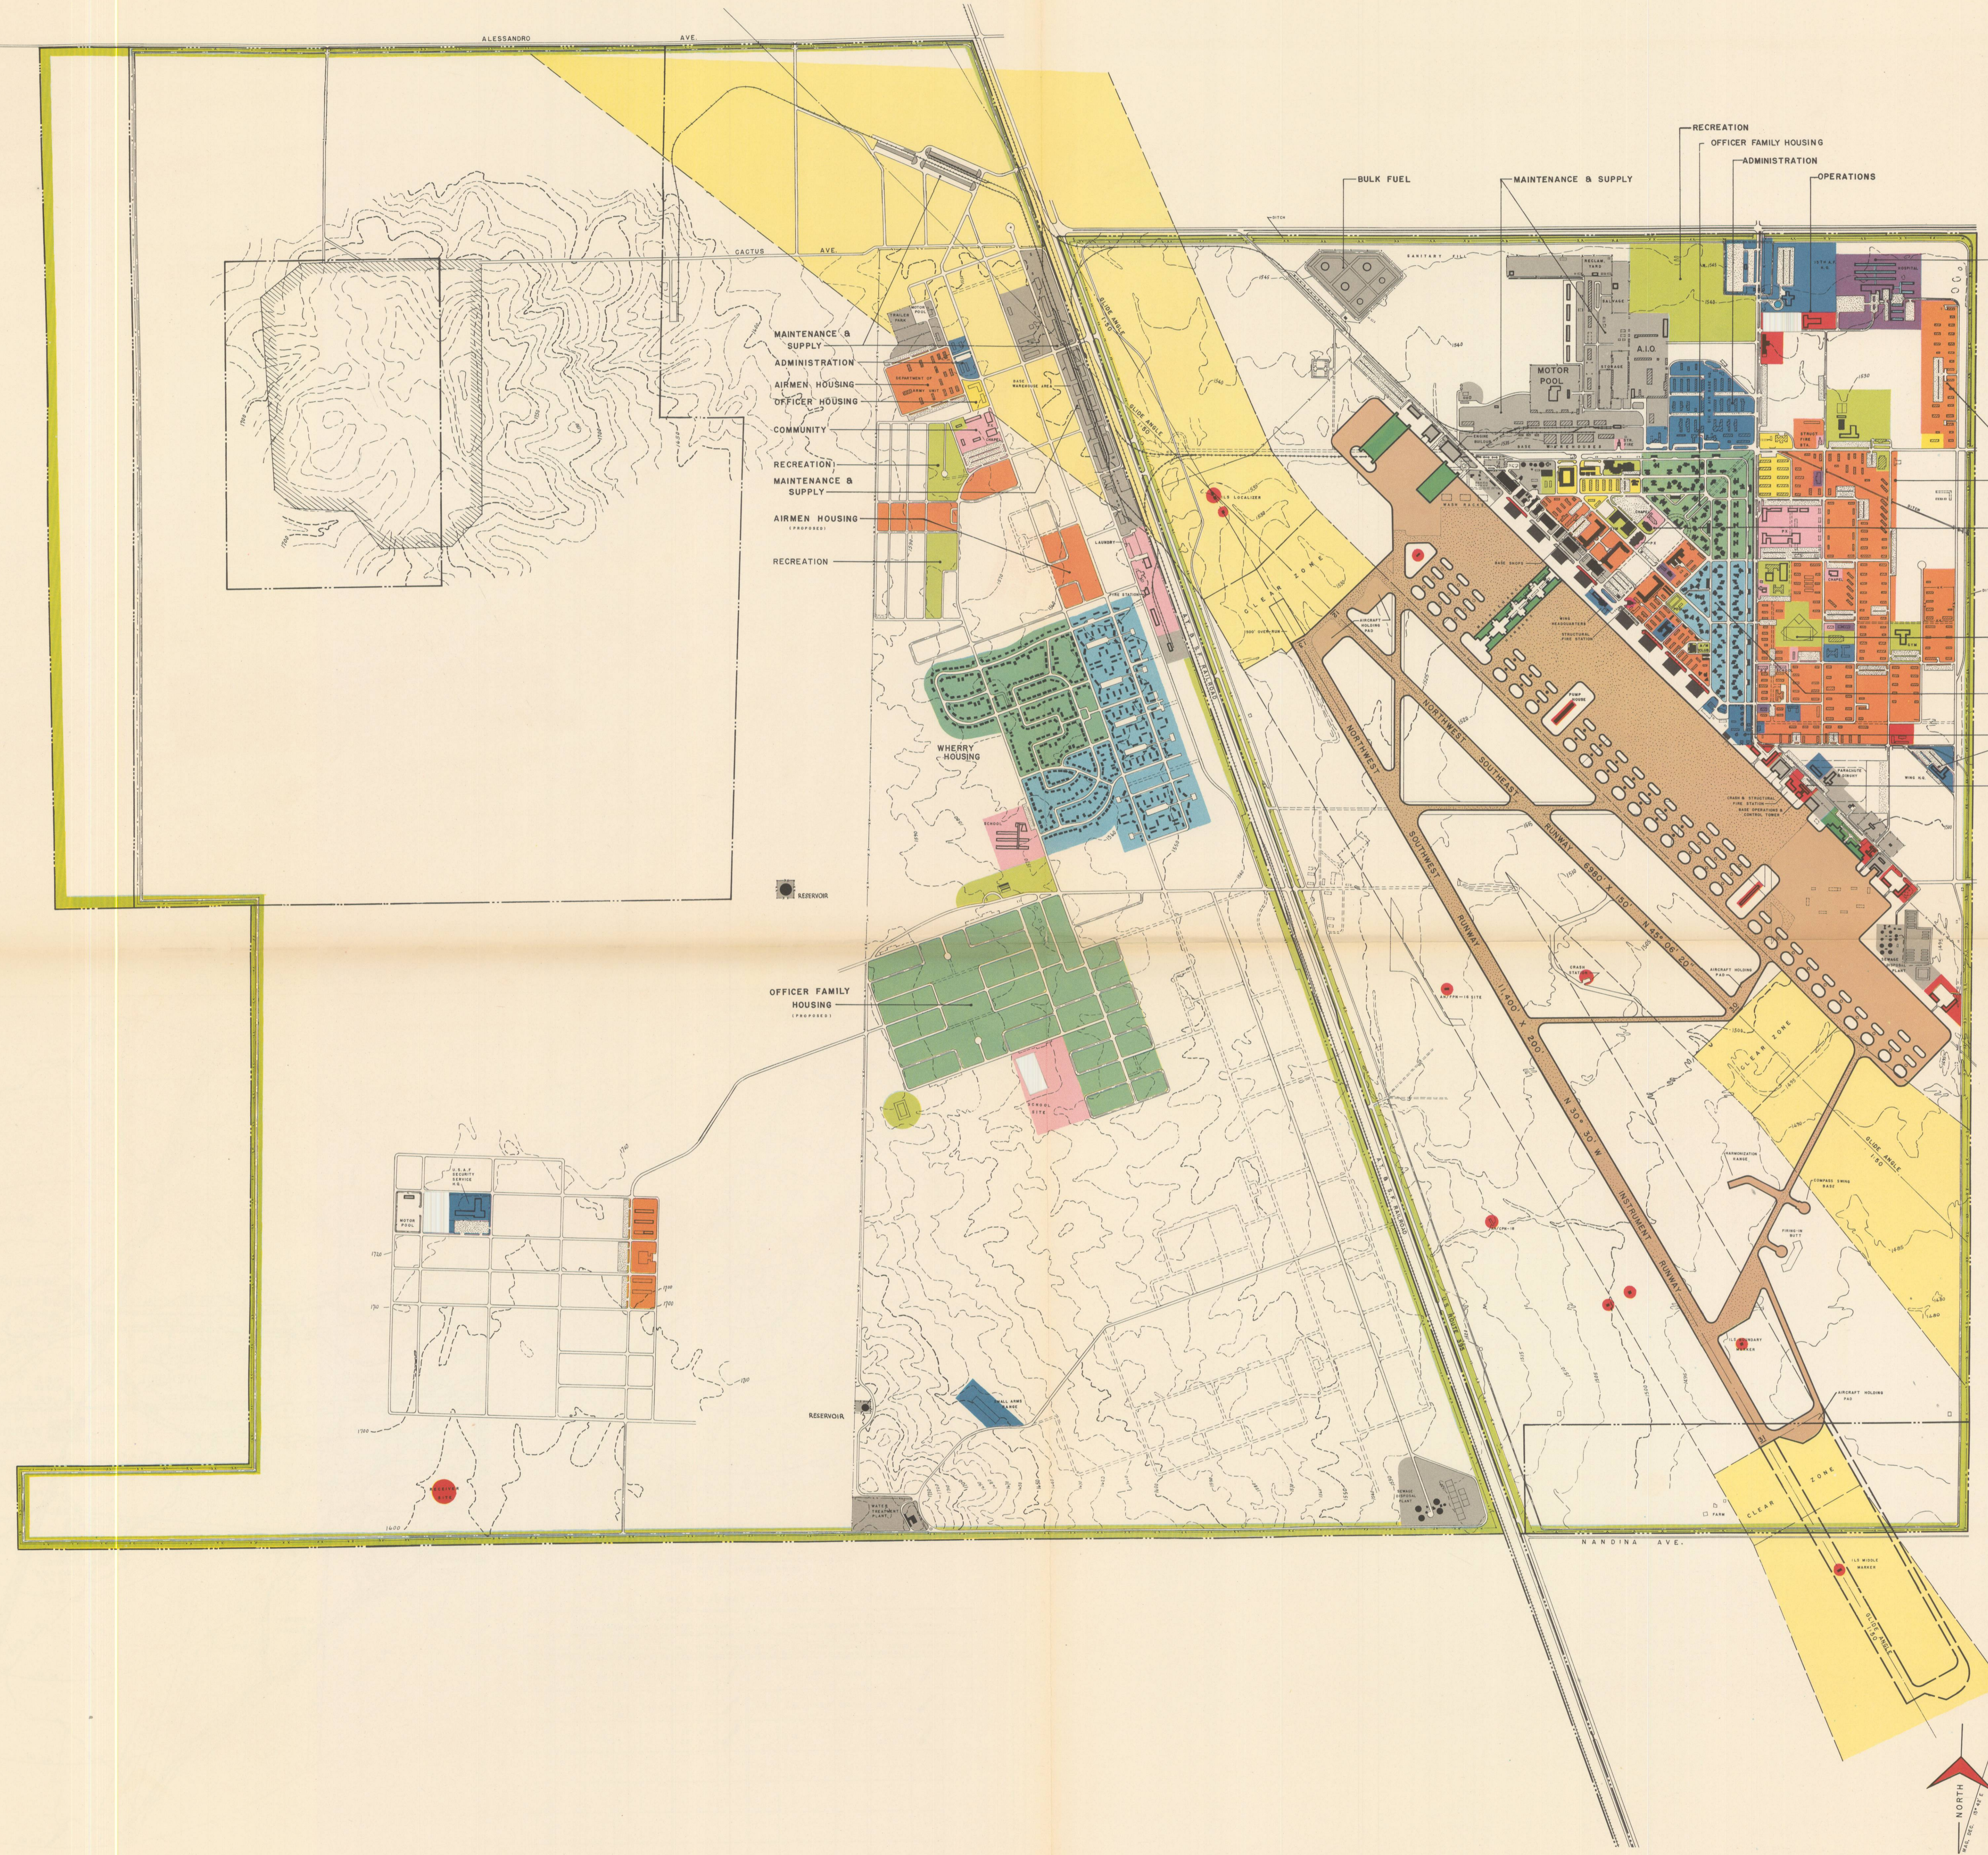

AIRFIELD ELEVATION 1536 FEET

REVISIONS	DATE	DESCRIPTION
1.		
2.		
3.		
4.		
5.		
6.		

MARCH
AIR FORCE BASE
RIVERSIDE CALIFORNIA

PRELIMINARY MASTER PLAN

MASTER PLANNING DIRECTIVE	DATE OF APPROVAL
MARCH AFB CALIF. 52-1	5 DEC. 1951

SEE REVERSE SIDE FOR ADDITIONAL DATA

