


KEY TO INDICATIONS

- AIRFIELD PAVEMENTS**
- [Symbol] EXISTING TO BE REMOVED
 - [Symbol] EXISTING NOT USED
 - [Symbol] EXISTING TO BE USED
 - [Symbol] PROPOSED
 - [Symbol] ULTIMATE DEVELOPMENT
- STRUCTURES**
- [Symbol] EXISTING NOT USABLE
 - [Symbol] EXISTING TEMPORARY
 - [Symbol] EXISTING MOBILIZATION
 - [Symbol] EXISTING PERMANENT
 - [Symbol] PROPOSED
 - [Symbol] ULTIMATE DEVELOPMENT
- ROADS & PARKING**
- [Symbol] EXISTING ROADS NOT USABLE
 - [Symbol] EXISTING ROADS USABLE
 - [Symbol] PROPOSED ROADS
 - [Symbol] ROADS - ULTIMATE DEVELOPMENT
 - [Symbol] EXISTING PARKING
 - [Symbol] PROPOSED PARKING
 - [Symbol] PARKING - ULTIMATE DEVELOPMENT

- OTHER**
- [Symbol] BUILDING RESTRICTION LINE
 - [Symbol] EXISTING PROPERTY LINE
 - [Symbol] PROPOSED PROPERTY LINE
 - [Symbol] PROP LINE ULTIMATE DEVELOPMENT
 - [Symbol] EXISTING RAILROAD
 - [Symbol] PROPOSED RAILROAD
 - [Symbol] EXISTING FENCE
 - [Symbol] PROPOSED FENCE
 - [Symbol] CONTOURS
 - [Symbol] TOP OF SLOPE
 - [Symbol] TOE OF SLOPE
 - [Symbol] CLIFF
 - [Symbol] EXISTING TREE COVERAGE

- COLOR KEY**
- [Color] AIRFIELD PAVEMENTS
 - [Color] MAINTENANCE, SUPPLY & ORDNANCE
 - [Color] OPERATIONS & COMMUNICATIONS
 - [Color] HANGARS
 - [Color] ADMINISTRATION & TRAINING
 - [Color] AIRMEN HOUSING
 - [Color] OFFICERS HOUSING
 - [Color] NCO FAMILY HOUSING
 - [Color] OFF FAMILY HOUSING
 - [Color] COMMUNITY
 - [Color] RECREATION
 - [Color] MEDICAL FACILITIES
 - [Color] BODY OF WATER

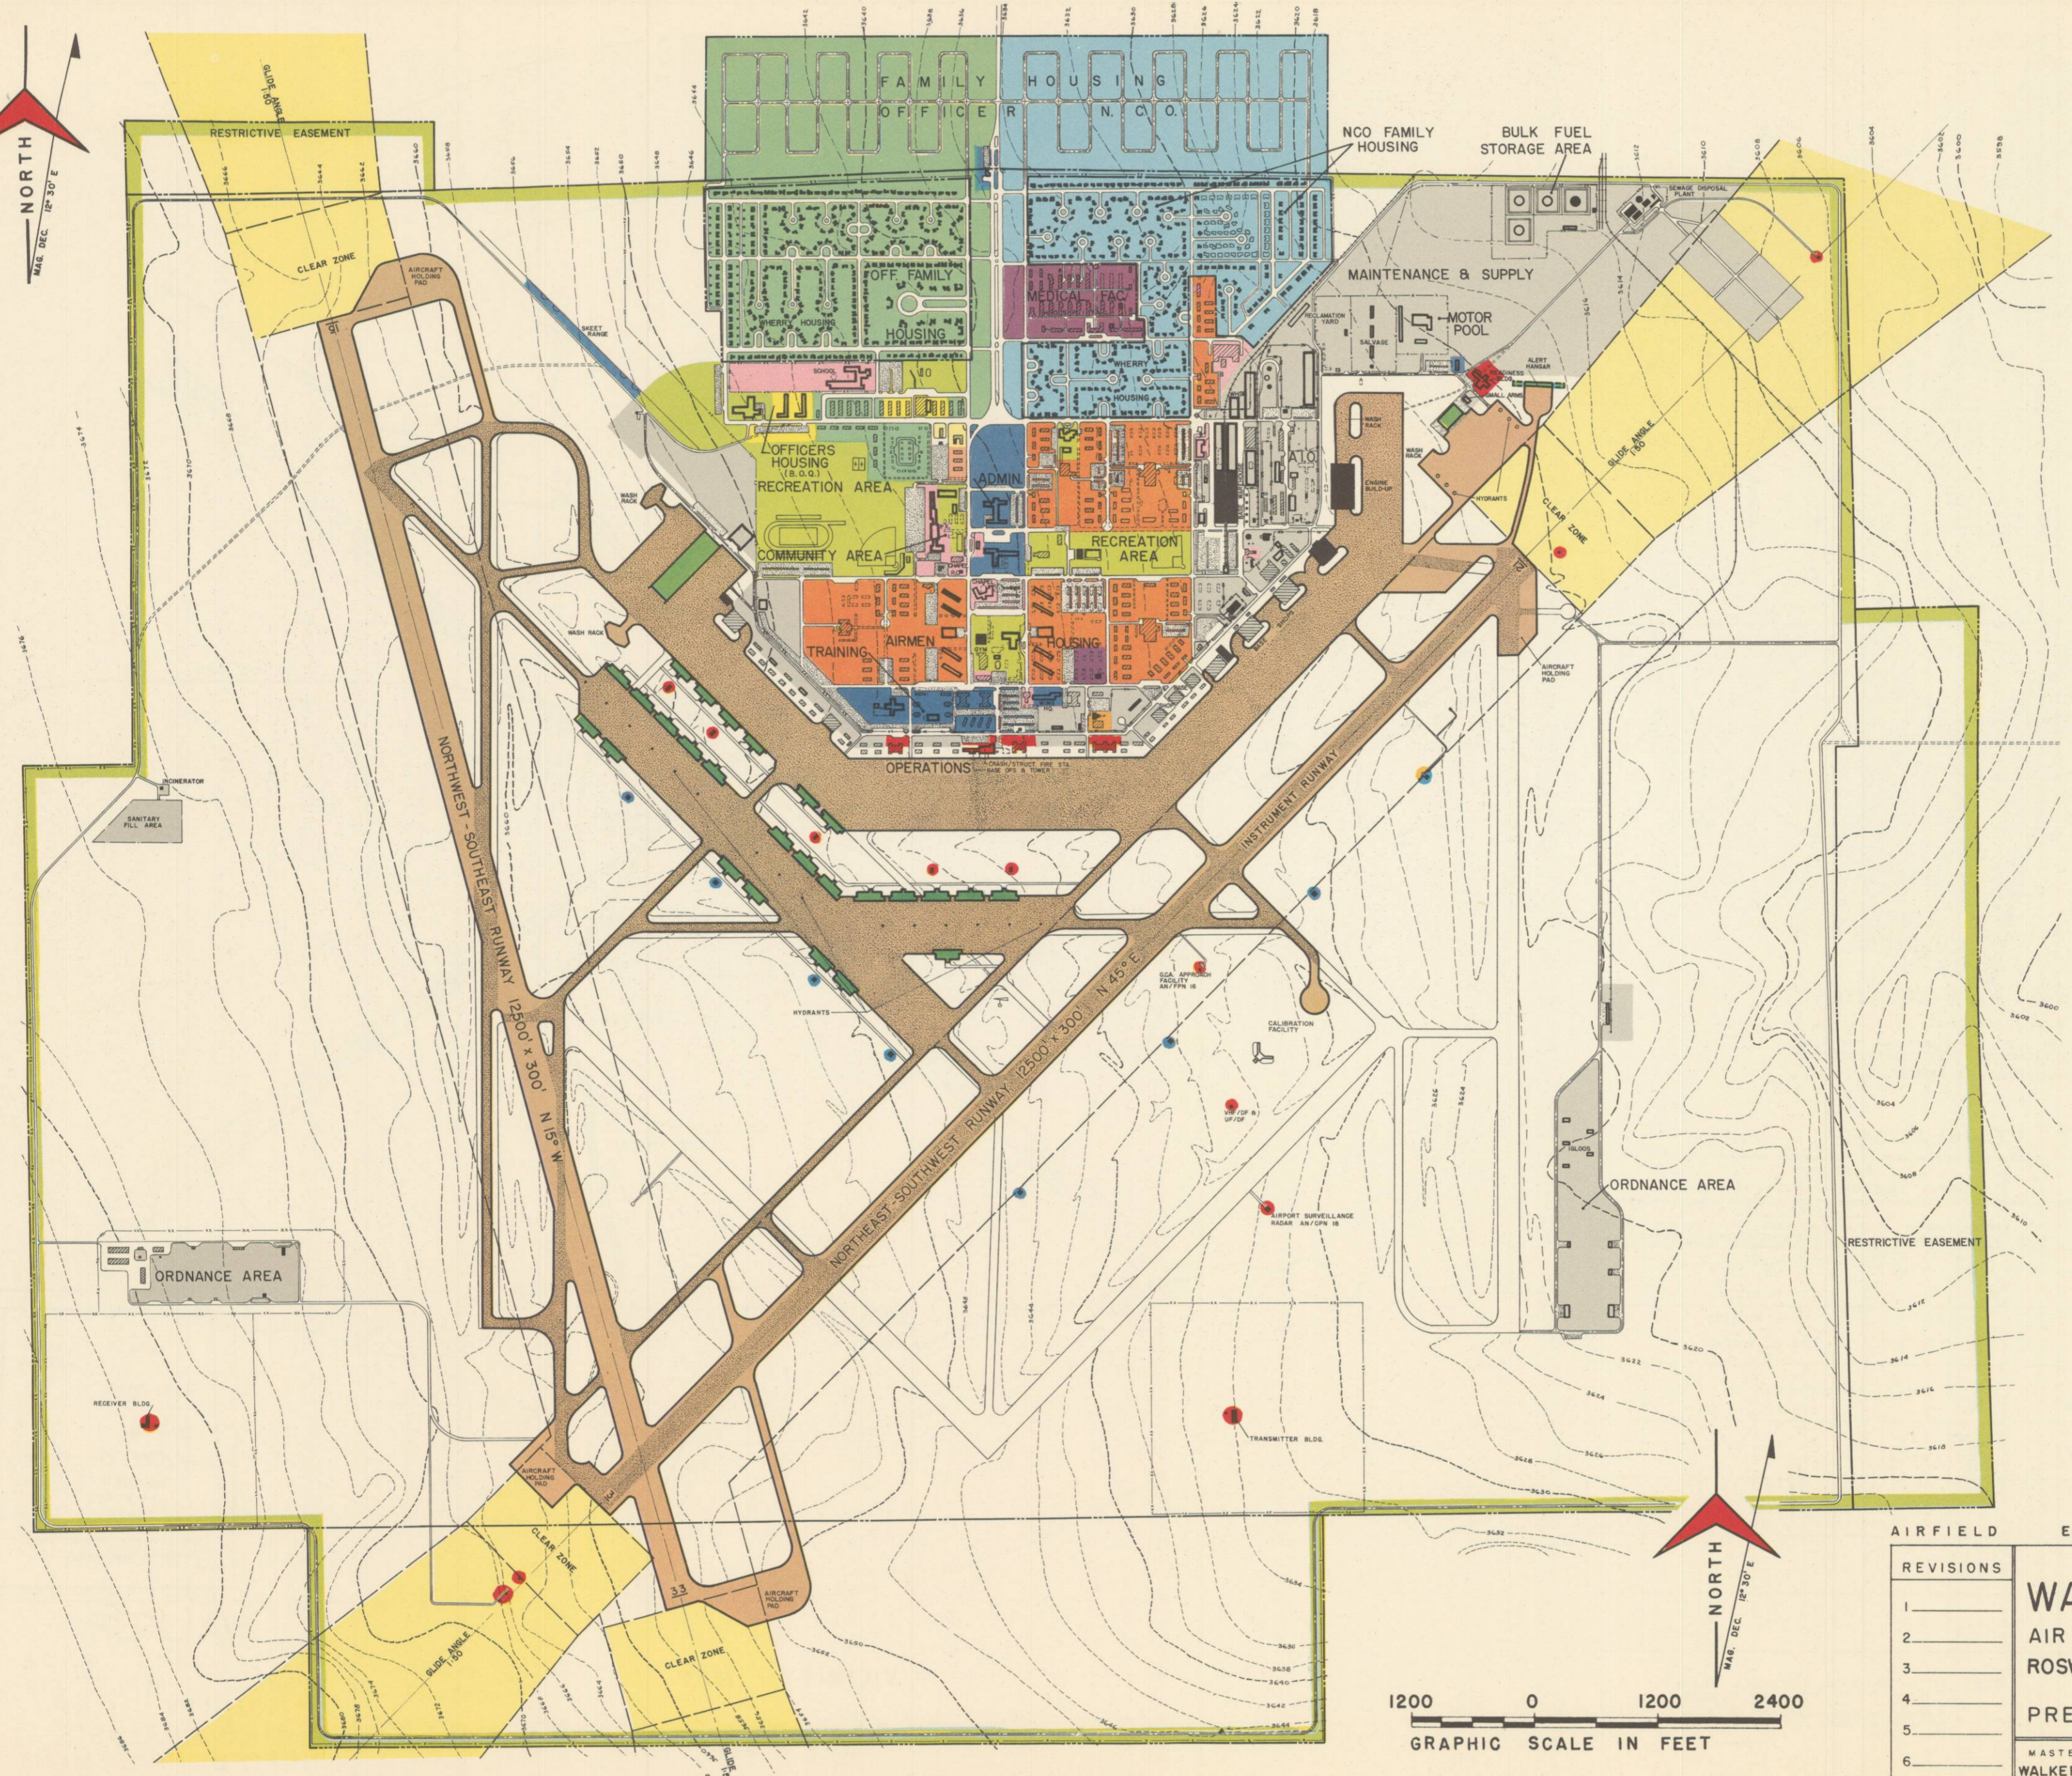

AIRFIELD ELEVATION 3666 FEET

REVISIONS	WALKER		
1	AIR FORCE BASE		
2	ROSWELL, NEW MEXICO.		
3	PRELIMINARY	MASTER	PLAN
4	MASTER PLANNING	DIRECTIVE	DATE OF APPROVAL
5	WALKER AFB, N.M.	52-1.	27 NOV 1951
6			

