



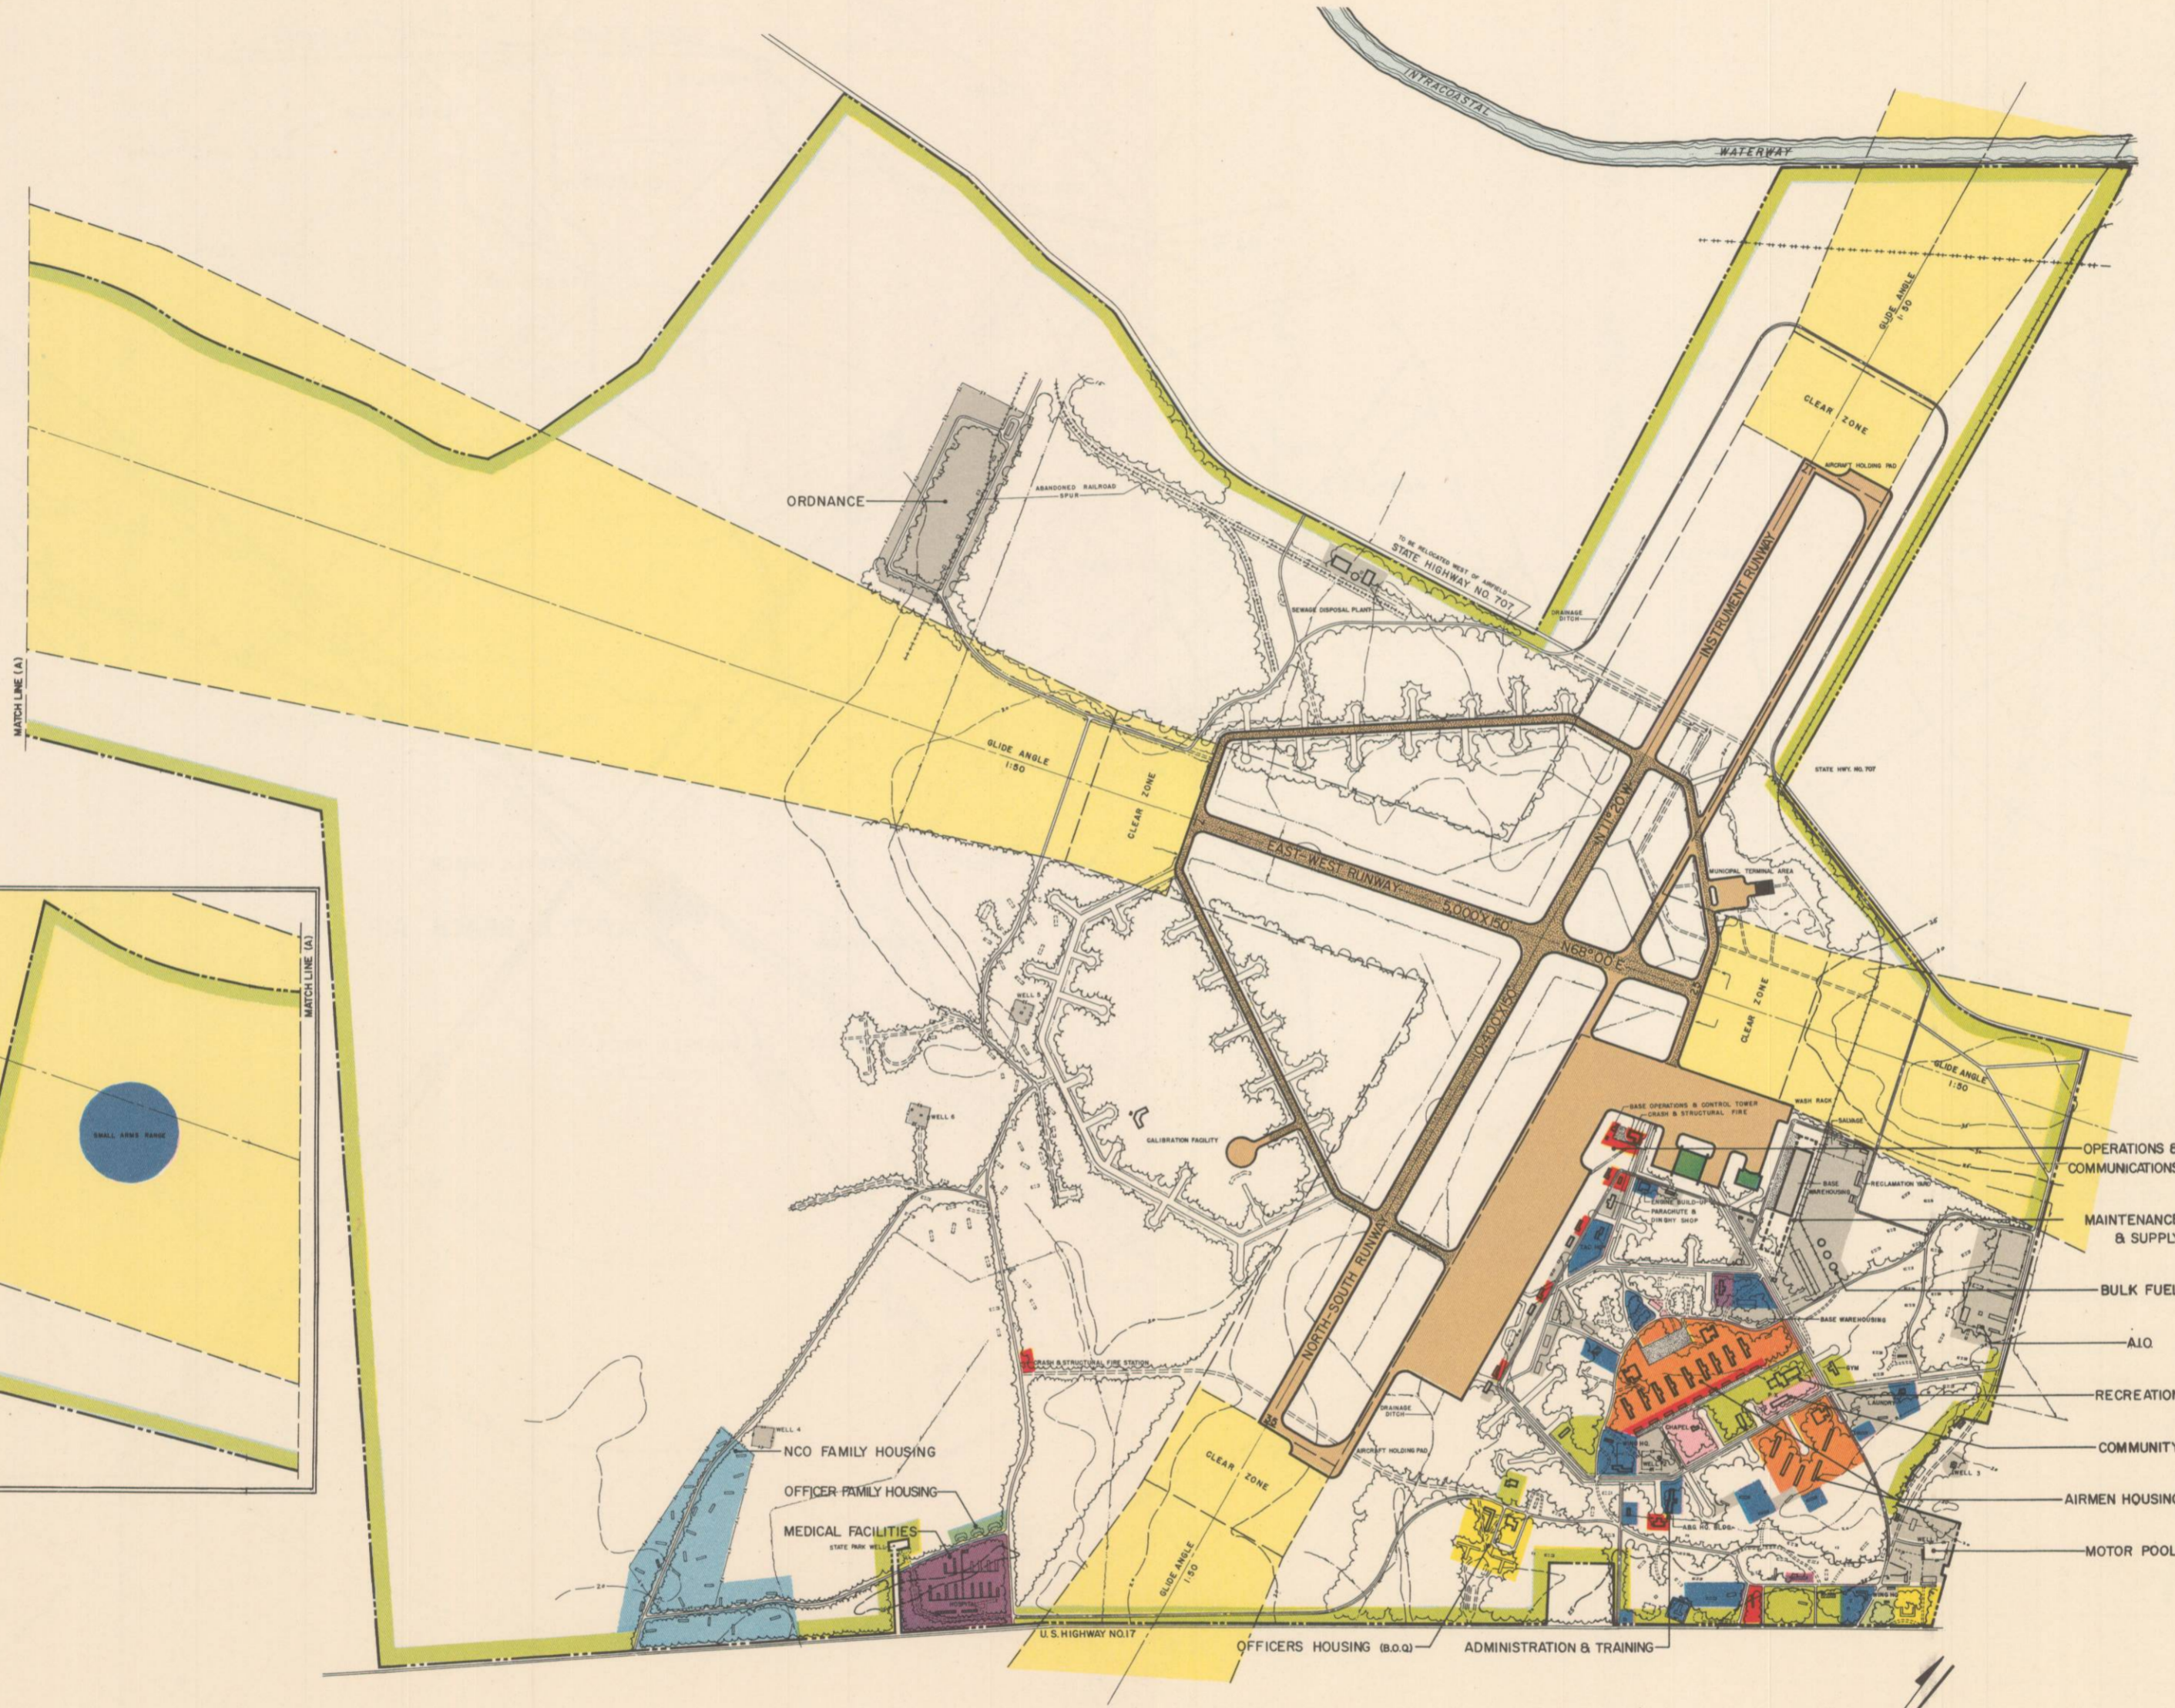

KEY TO INDICATIONS

- AIRFIELD PAVEMENTS**
- EXISTING TO BE REMOVED
  - EXISTING NOT USED
  - EXISTING TO BE USED
  - PROPOSED
  - ULTIMATE DEVELOPMENT
- STRUCTURES**
- EXISTING NOT USABLE
  - EXISTING TEMPORARY
  - EXISTING MOBILIZATION
  - EXISTING PERMANENT
  - PROPOSED
  - ULTIMATE DEVELOPMENT
- ROADS & PARKING**
- EXISTING ROADS NOT USABLE
  - EXISTING ROADS USABLE
  - PROPOSED ROADS
  - ROADS - ULTIMATE DEVELOPMENT
  - EXISTING PARKING
  - PROPOSED PARKING
  - PARKING - ULTIMATE DEVELOPMENT
- OTHER**
- BUILDING RESTRICTION LINE
  - EXISTING PROPERTY LINE
  - PROPOSED PROPERTY LINE
  - PROP. LINE ULTIMATE DEVELOPMENT
  - EXISTING RAILROAD
  - PROPOSED RAILROAD
  - EXISTING FENCE
  - PROPOSED FENCE
  - CONTOURS
  - TOP OF SLOPE
  - TOE OF SLOPE
  - CLIFF
  - EXISTING TREE COVERAGE

- COLOR KEY**
- AIRFIELD PAVEMENTS
  - MAINTENANCE, SUPPLY & ORDNANCE
  - OPERATIONS & COMMUNICATIONS
  - HANGARS
  - ADMINISTRATION & TRAINING
  - AIRMEN HOUSING
  - OFFICERS HOUSING
  - NCO FAMILY HOUSING
  - OFF FAMILY HOUSING
  - COMMUNITY
  - RECREATION
  - MEDICAL FACILITIES
  - BODY OF WATER

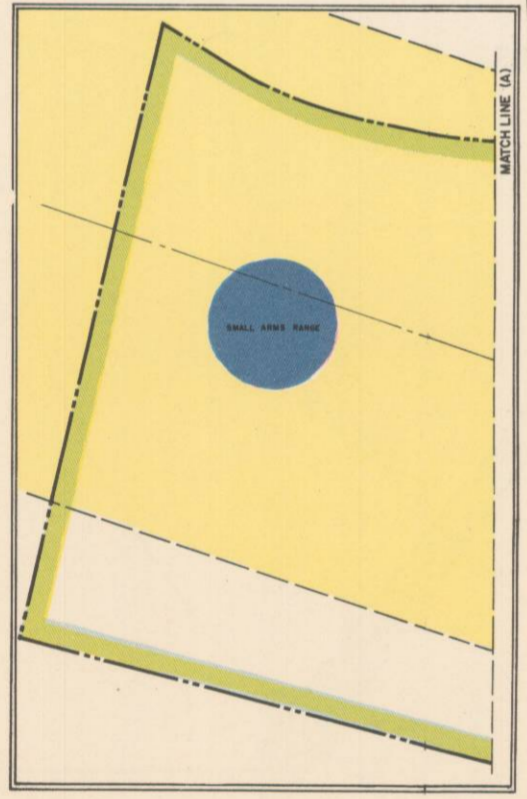

	AIRFIELD ELEVATION 24 FEET				
<b>REVISIONS</b>	<p style="font-size: 1.2em; margin: 0;"><b>MYRTLE BEACH</b></p> <p style="margin: 0;">AIR BASE</p> <p style="margin: 0;">MYRTLE BEACH SOUTH CAROLINA</p> <p style="margin: 0; font-weight: bold;">PRELIMINARY MASTER PLAN</p> <table border="1" style="width: 100%; border-collapse: collapse; margin-top: 5px;"> <tr> <td style="font-size: 0.8em;">MASTER PLANNING DIRECTIVE</td> <td style="font-size: 0.8em;">DATE OF APPROVAL</td> </tr> <tr> <td style="font-size: 0.8em;">MYRTLE BEACH AB S.C. 52-1</td> <td style="font-size: 0.8em;">29 SEPT. 1952</td> </tr> </table>	MASTER PLANNING DIRECTIVE	DATE OF APPROVAL	MYRTLE BEACH AB S.C. 52-1	29 SEPT. 1952
MASTER PLANNING DIRECTIVE		DATE OF APPROVAL			
MYRTLE BEACH AB S.C. 52-1		29 SEPT. 1952			
1 _____					
2 _____					
3 _____					
4 _____					
5 _____					
6 _____					

